
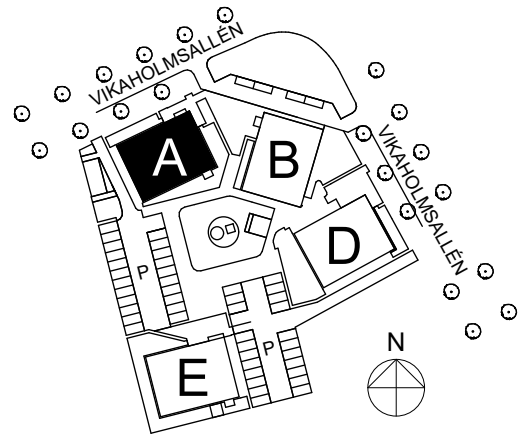


KV. DÖRREN /PLAN/ HUS A

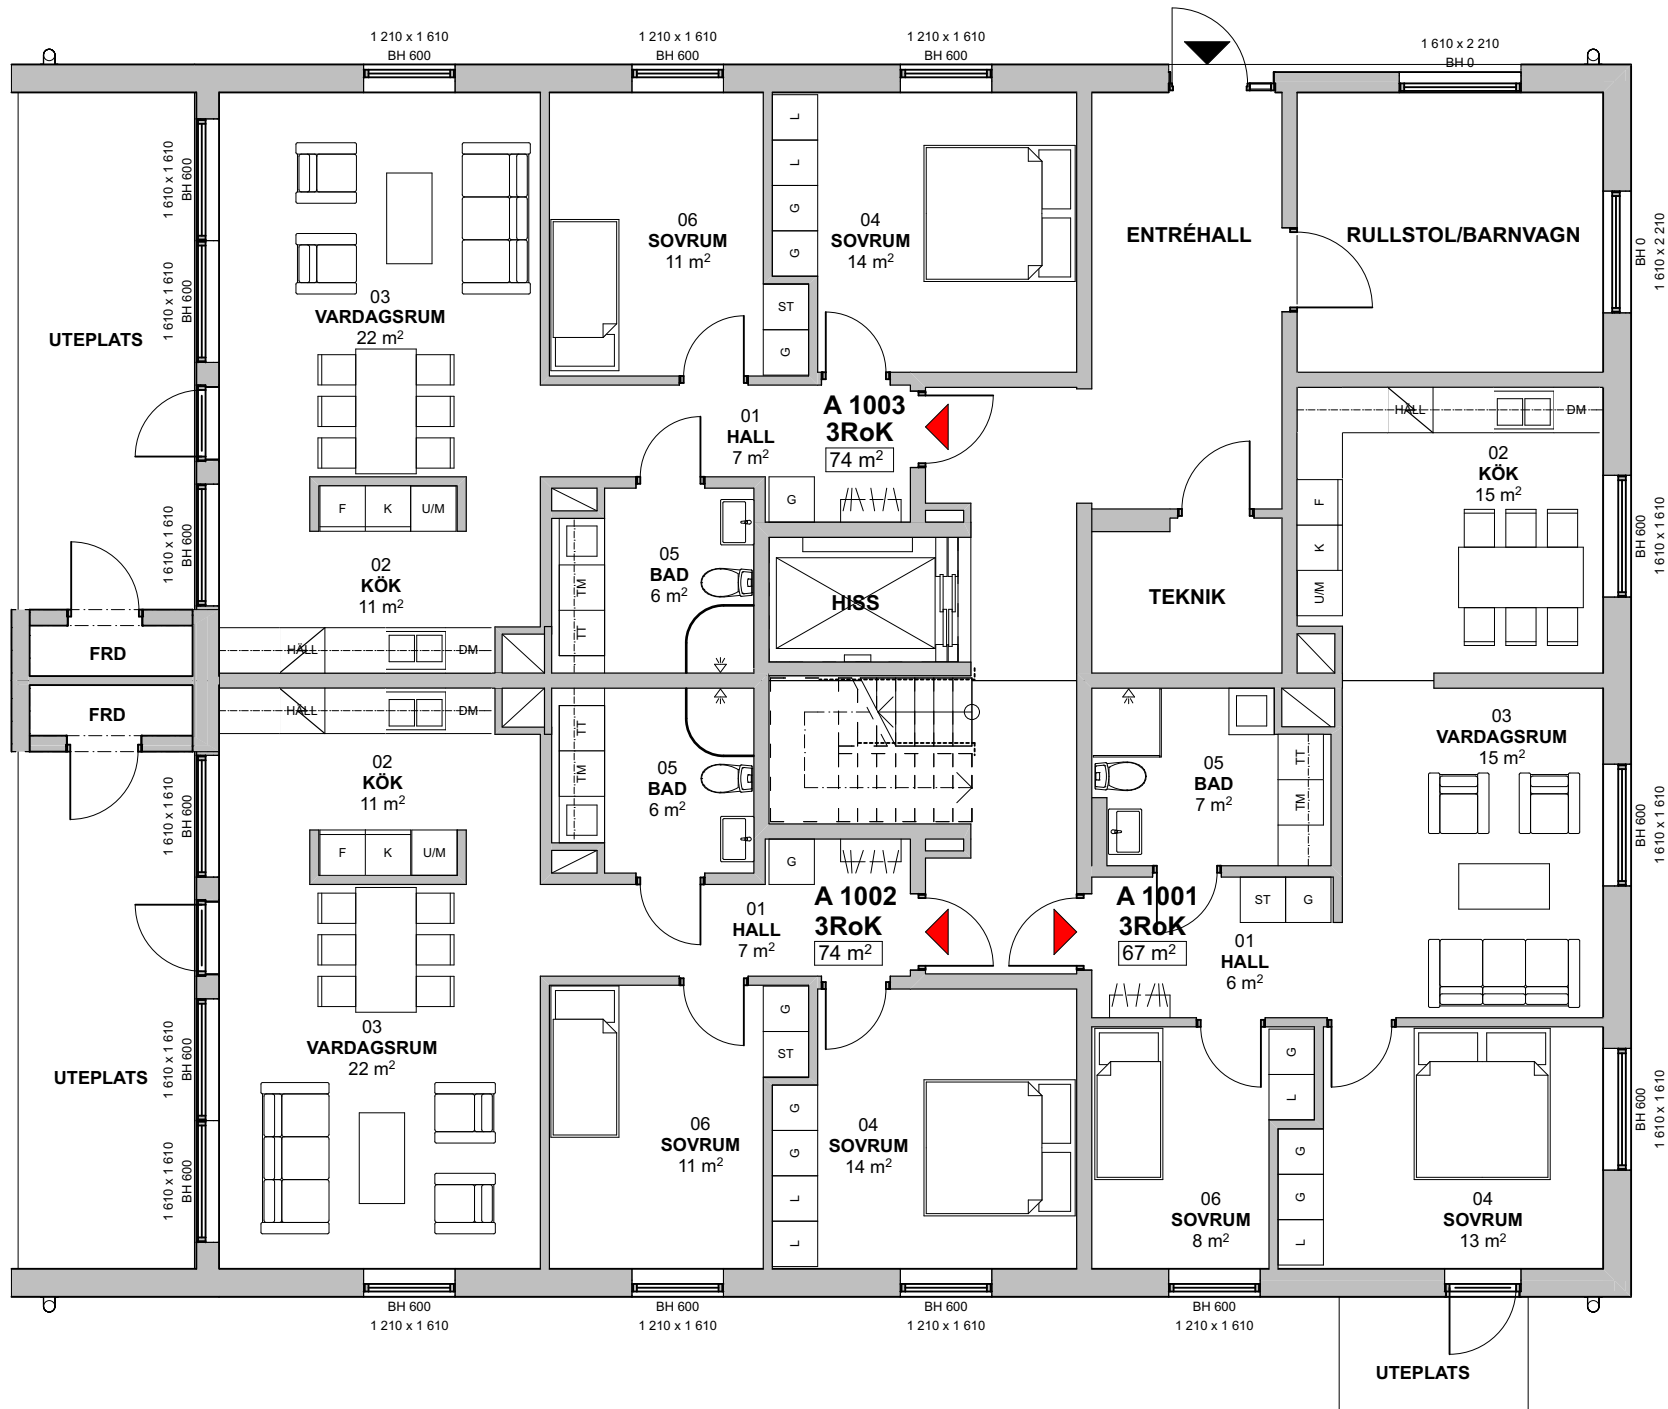


ORIENTERINGSPLAN

1:2000



Entréplan Plan 1
1:100

SKALA 1:100

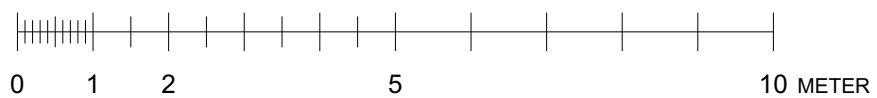

GBJ bygg.

KV. DÖRREN /PLAN/ HUS A

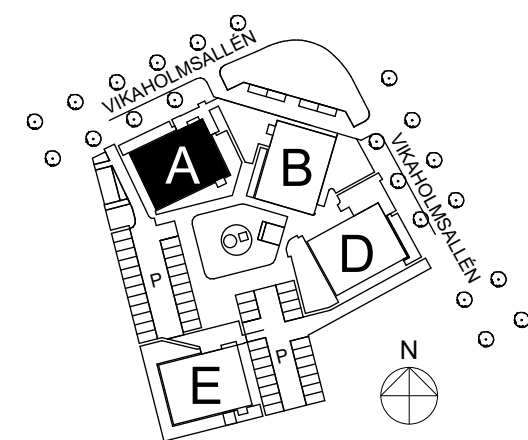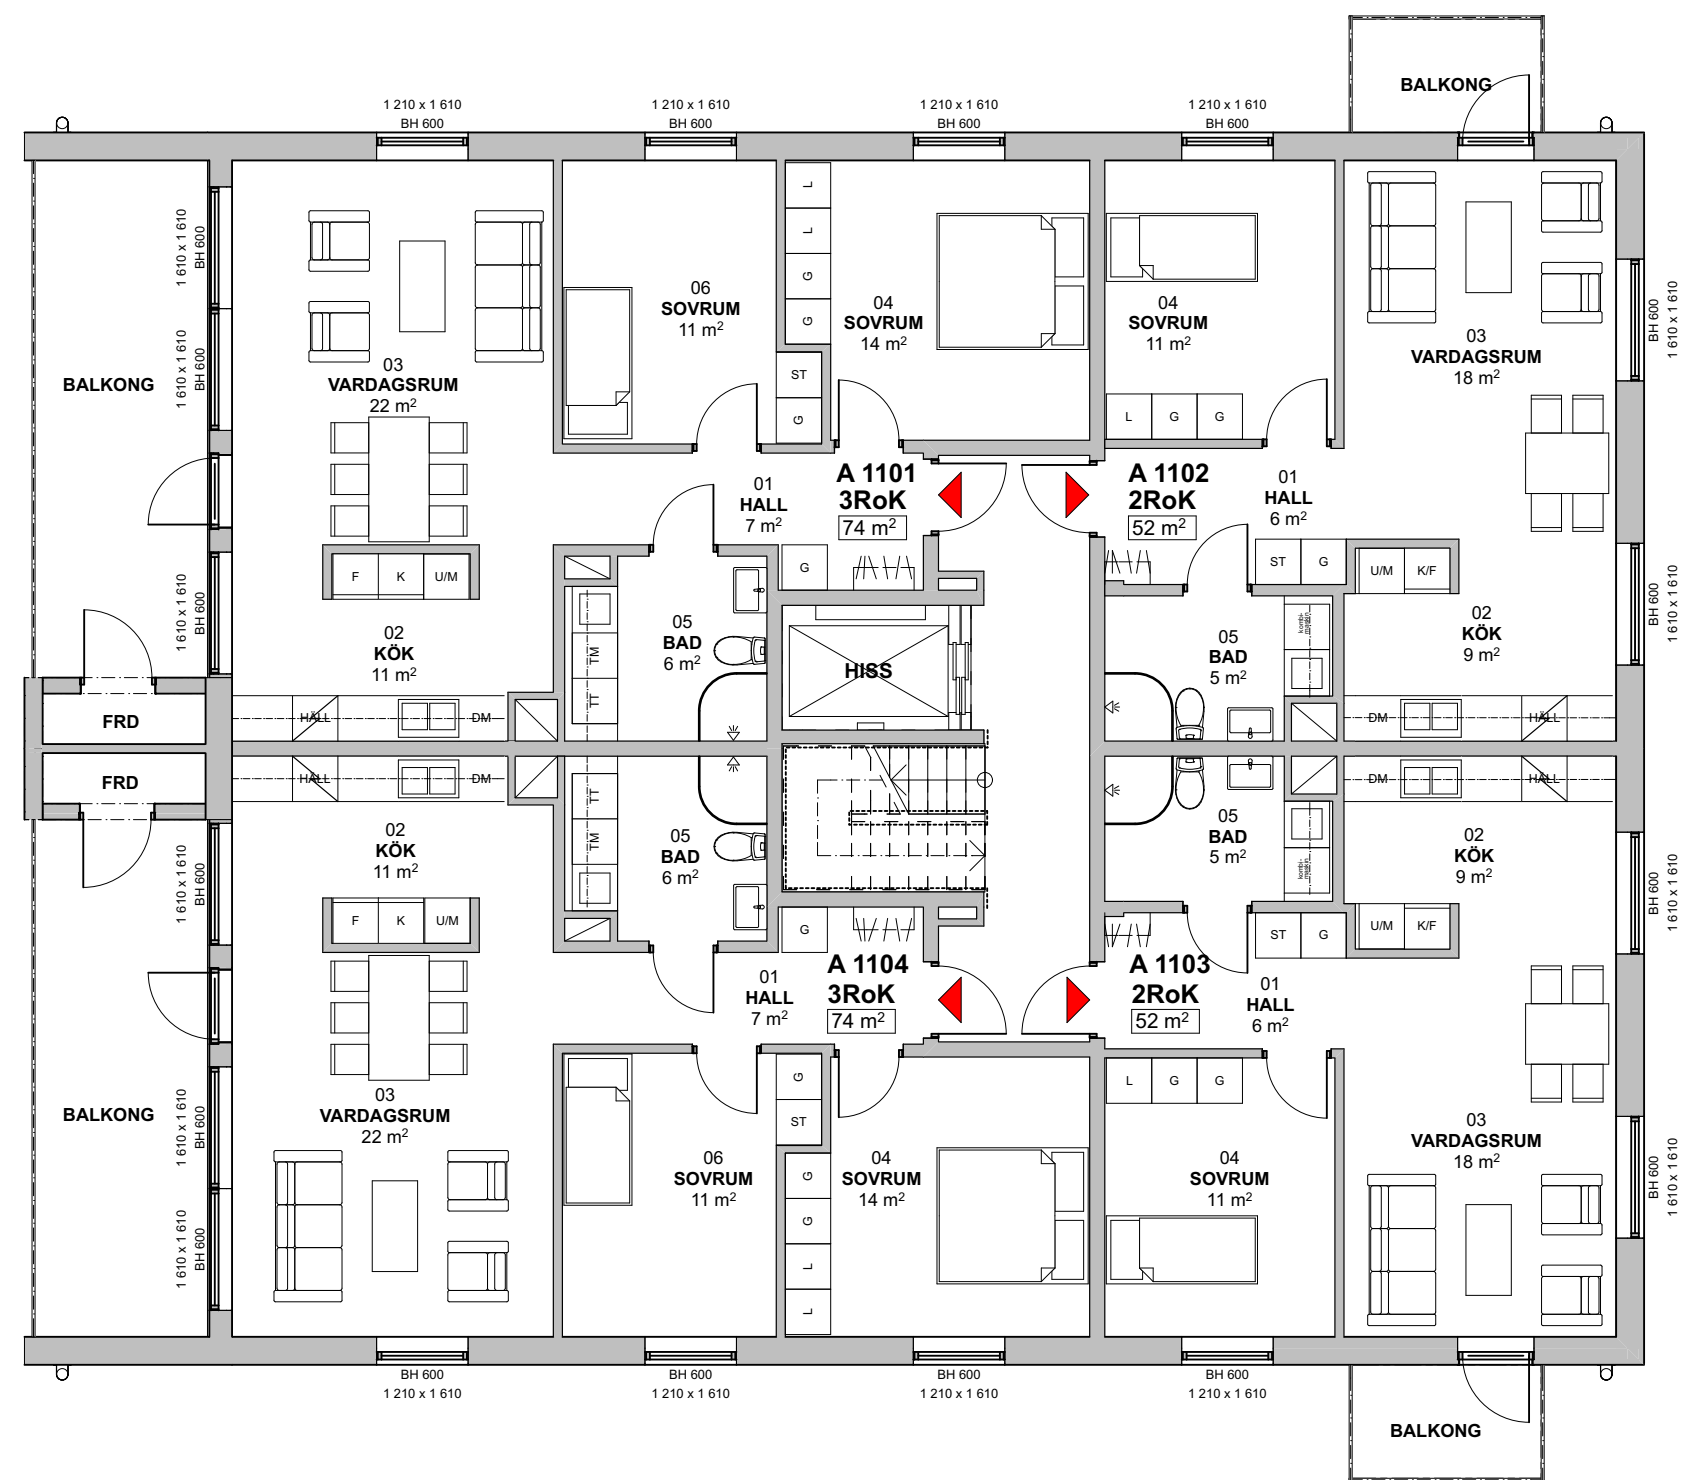

ORIENTERINGSPLAN
1:2000





Plan 2
1:100

SKALA 1:100



KV. DÖRREN /PLAN/ HUS A

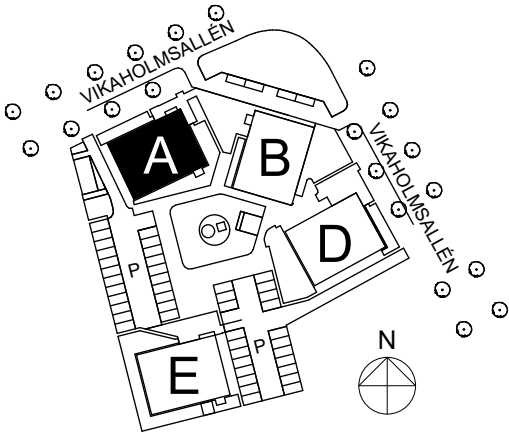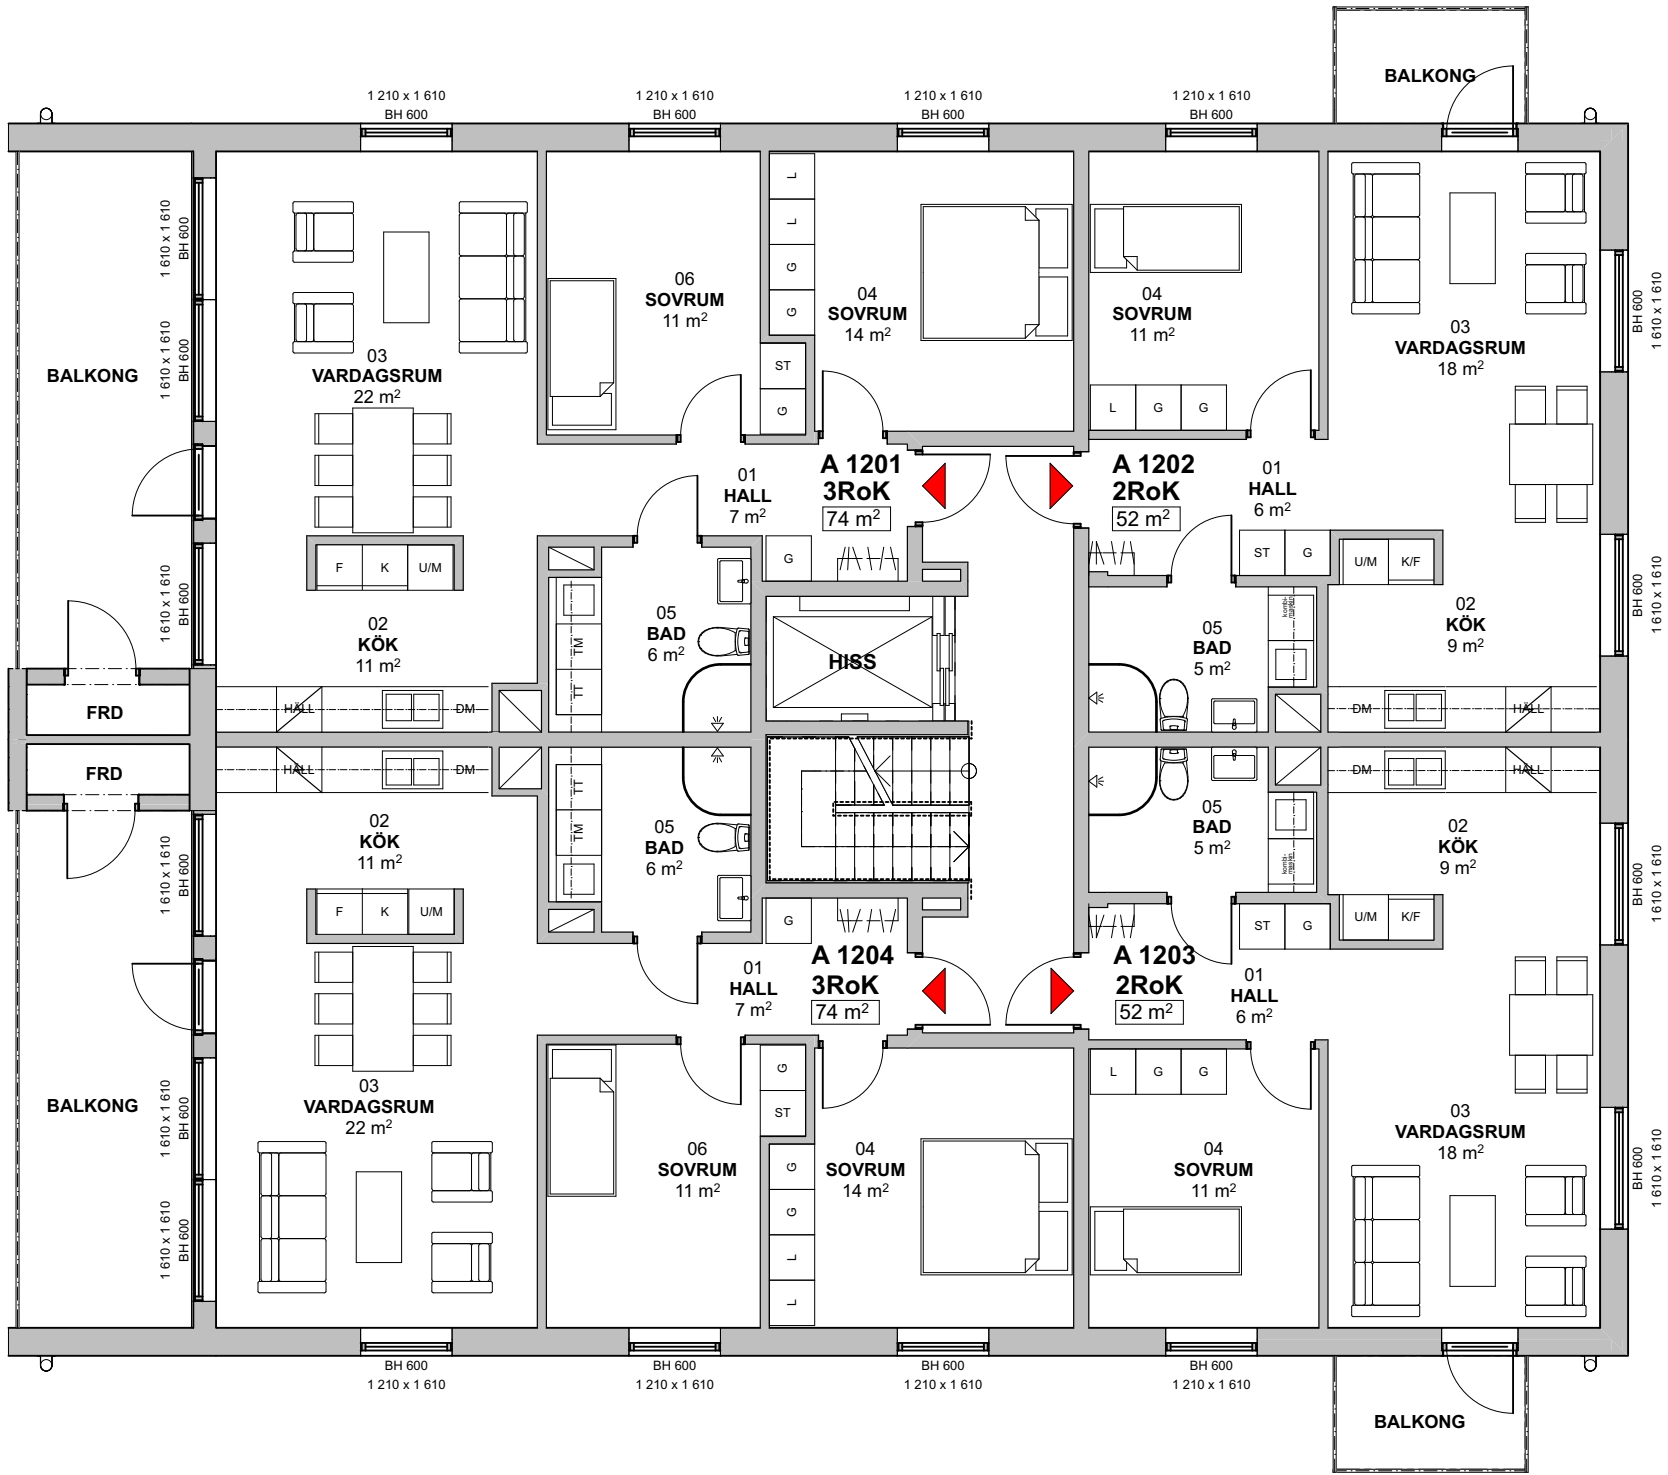


ORIENTERINGSPLAN
1:2000





Plan 3
1:100

SKALA 1:100

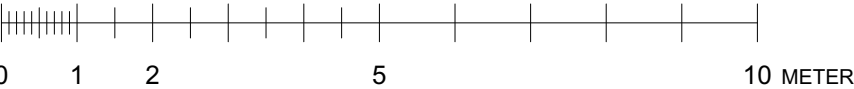

KV. DÖRREN /PLAN/ HUS A

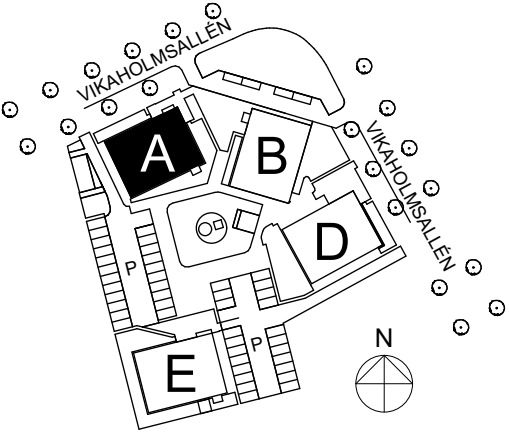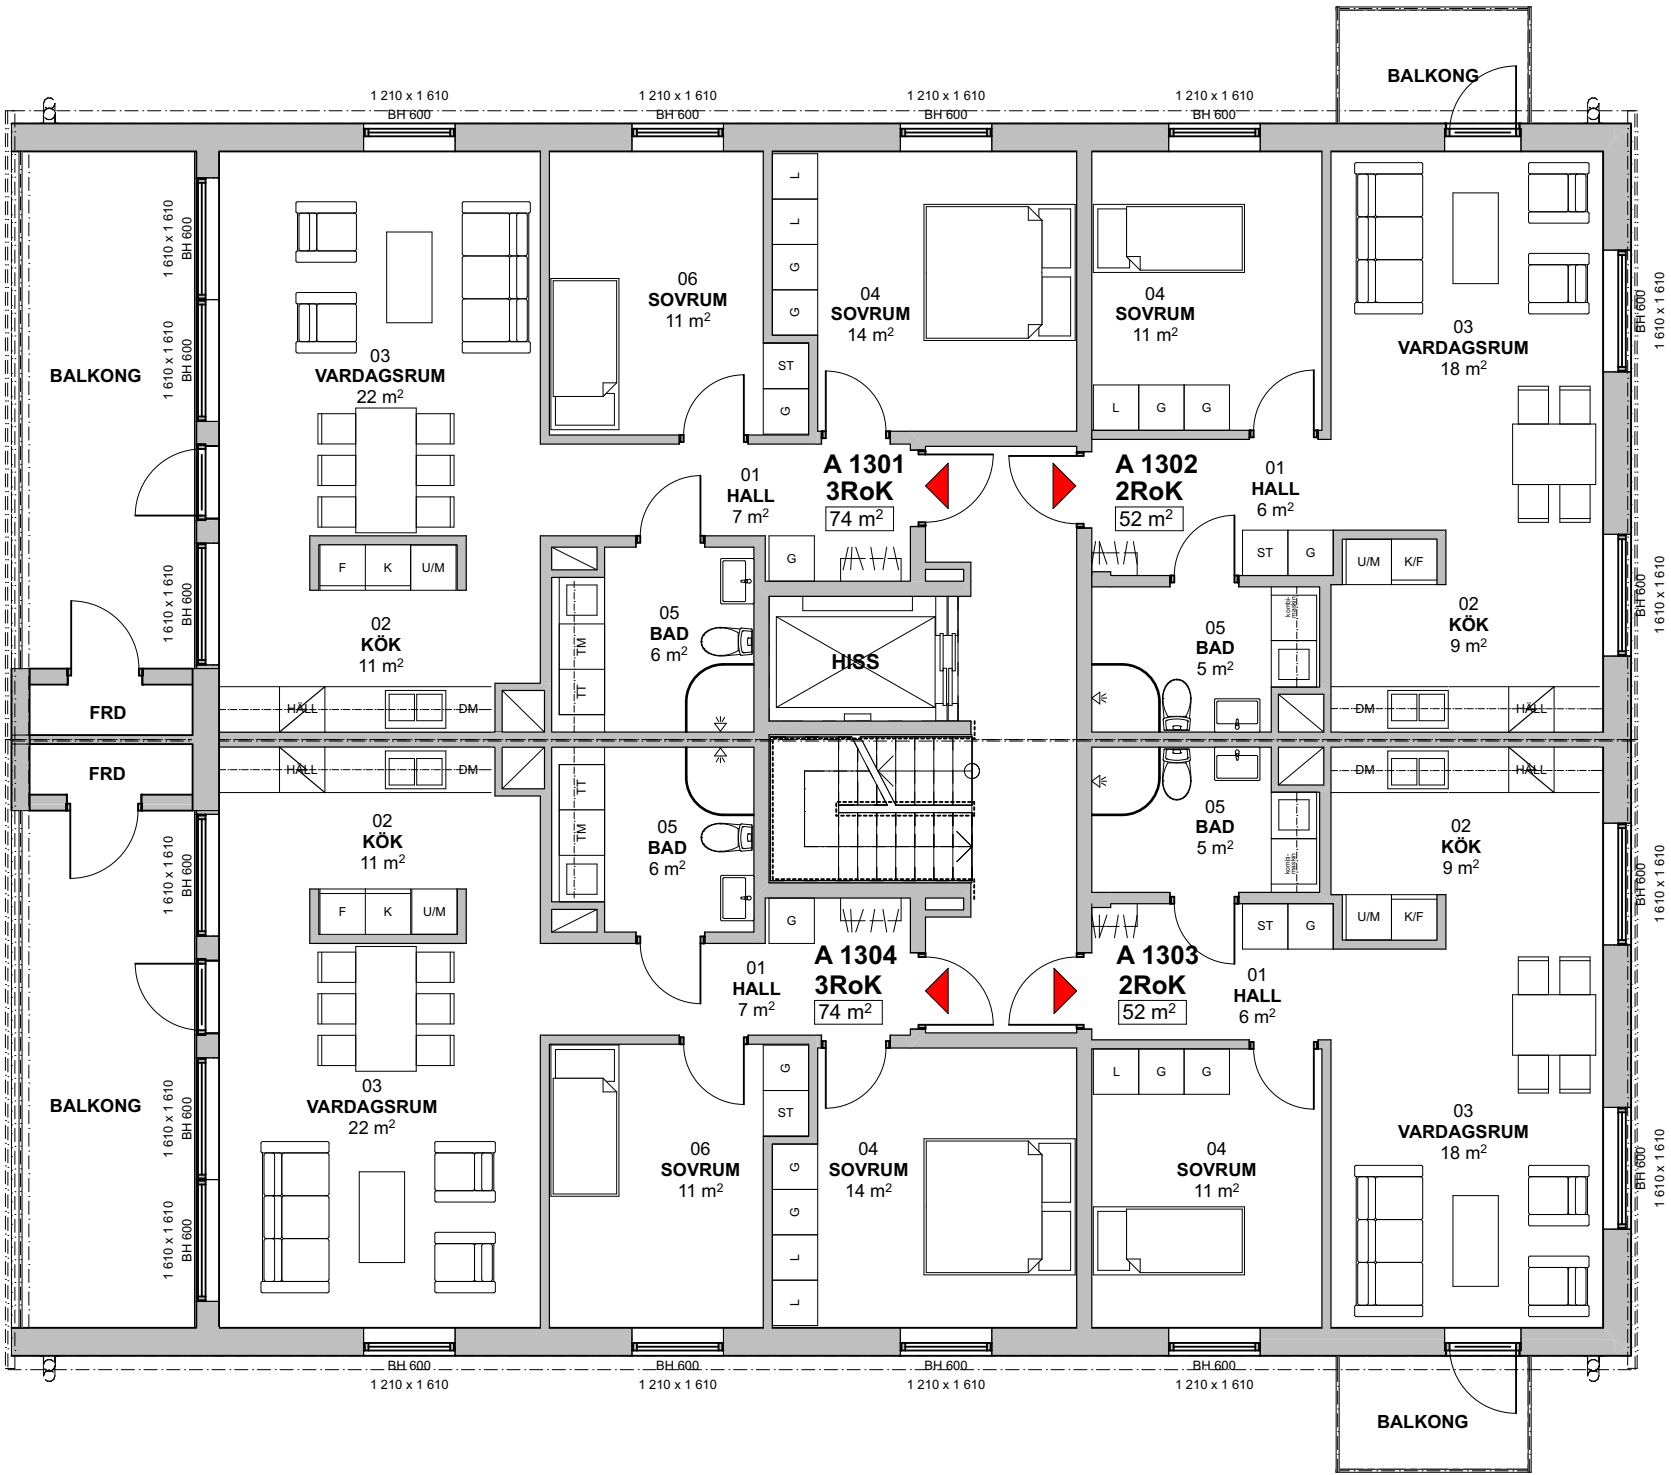

ORIENTERINGSPLAN
1:2000




Plan 4
1:100

SKALA 1:100





KV. DÖRREN /PLAN/ HUS A

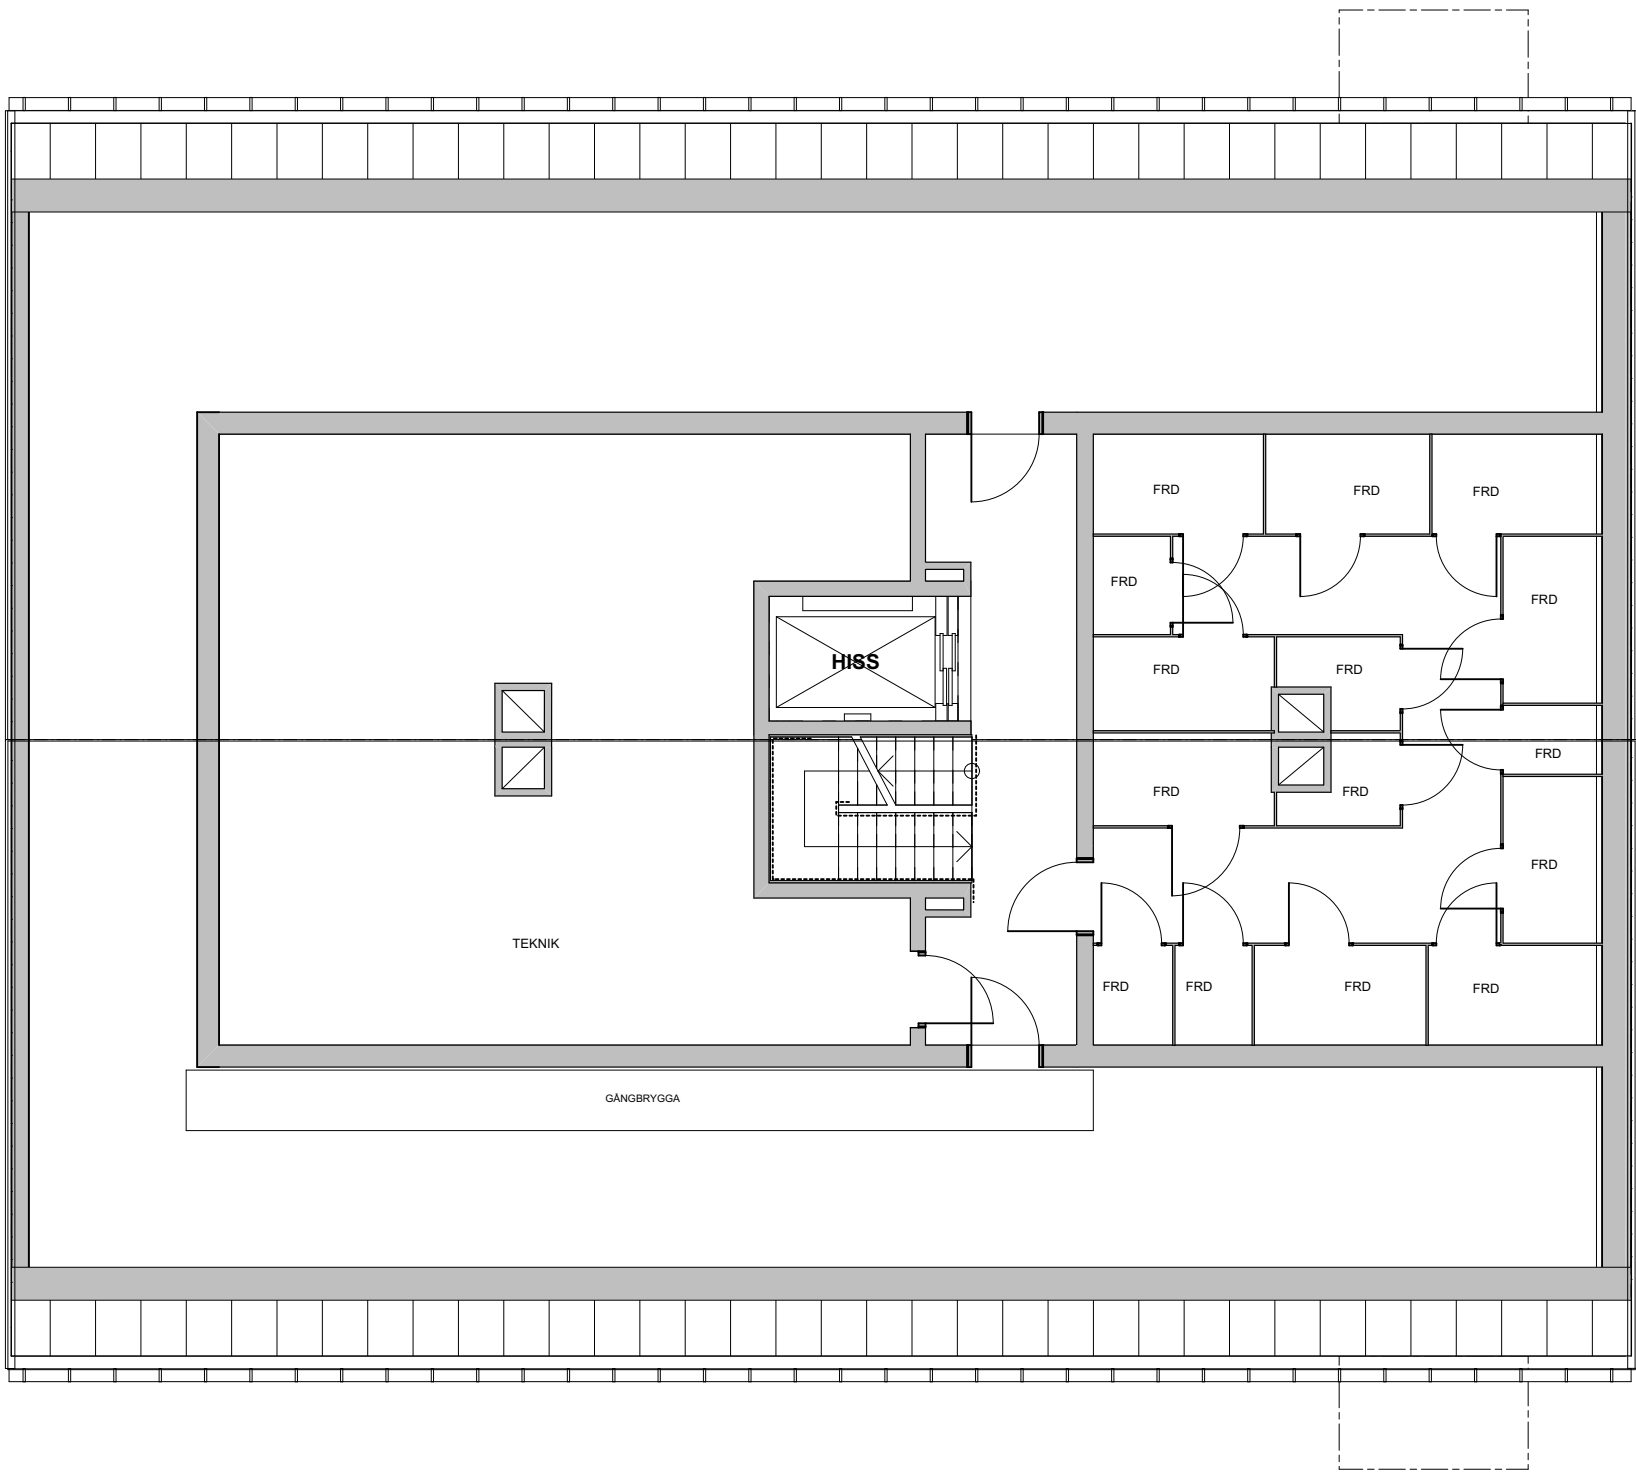

Plan 5
1:100



SKALA 1:100

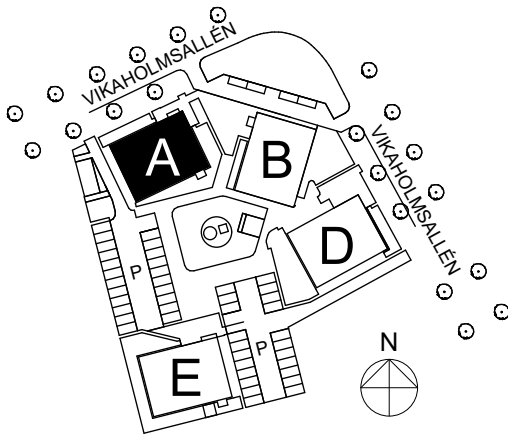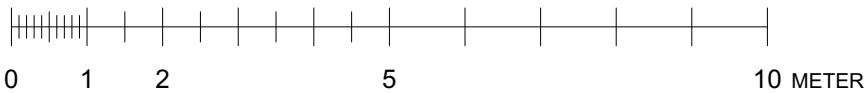

ORIENTERINGSPLAN
1:2000

GBJbygg.


KV. DÖRREN /PLAN/ HUS B

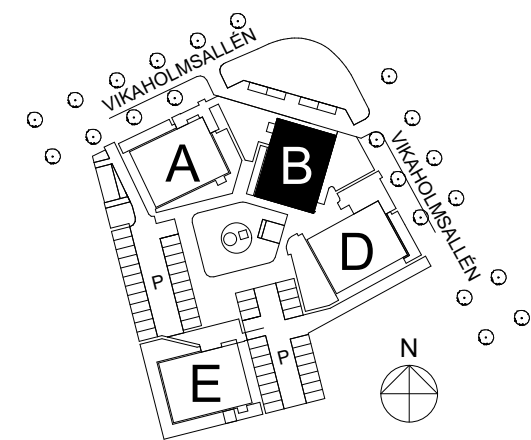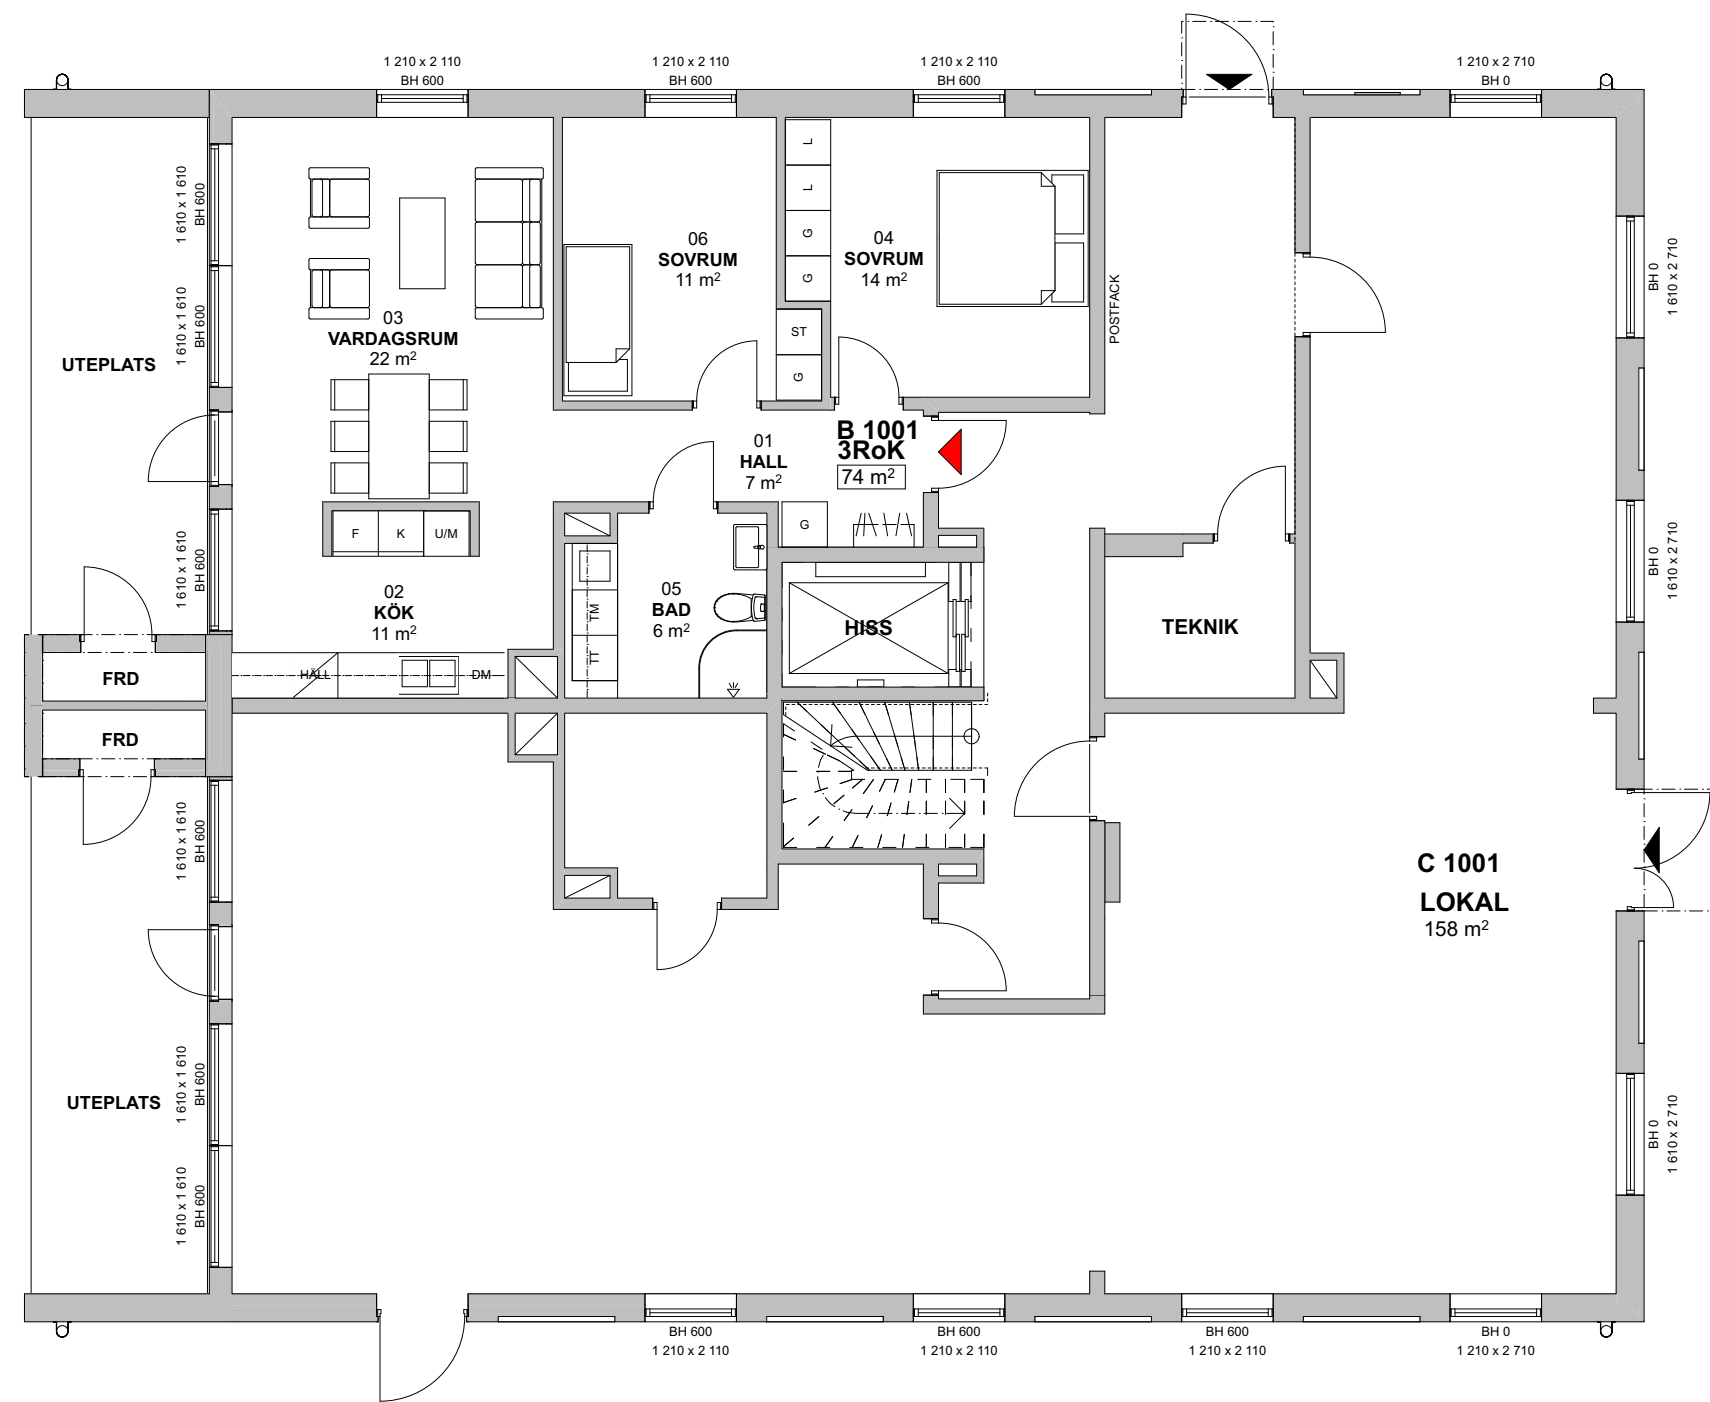

Orienteringsplan
1:2000



Entréplan Plan 1
1:100

SKALA 1:100

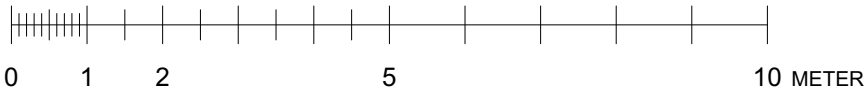

GBJbygg.

KV. DÖRREN /PLAN/ HUS B

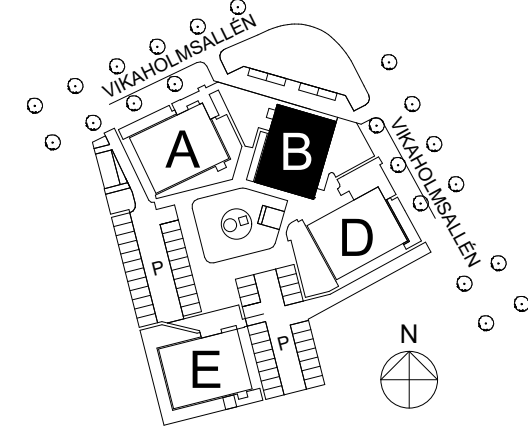
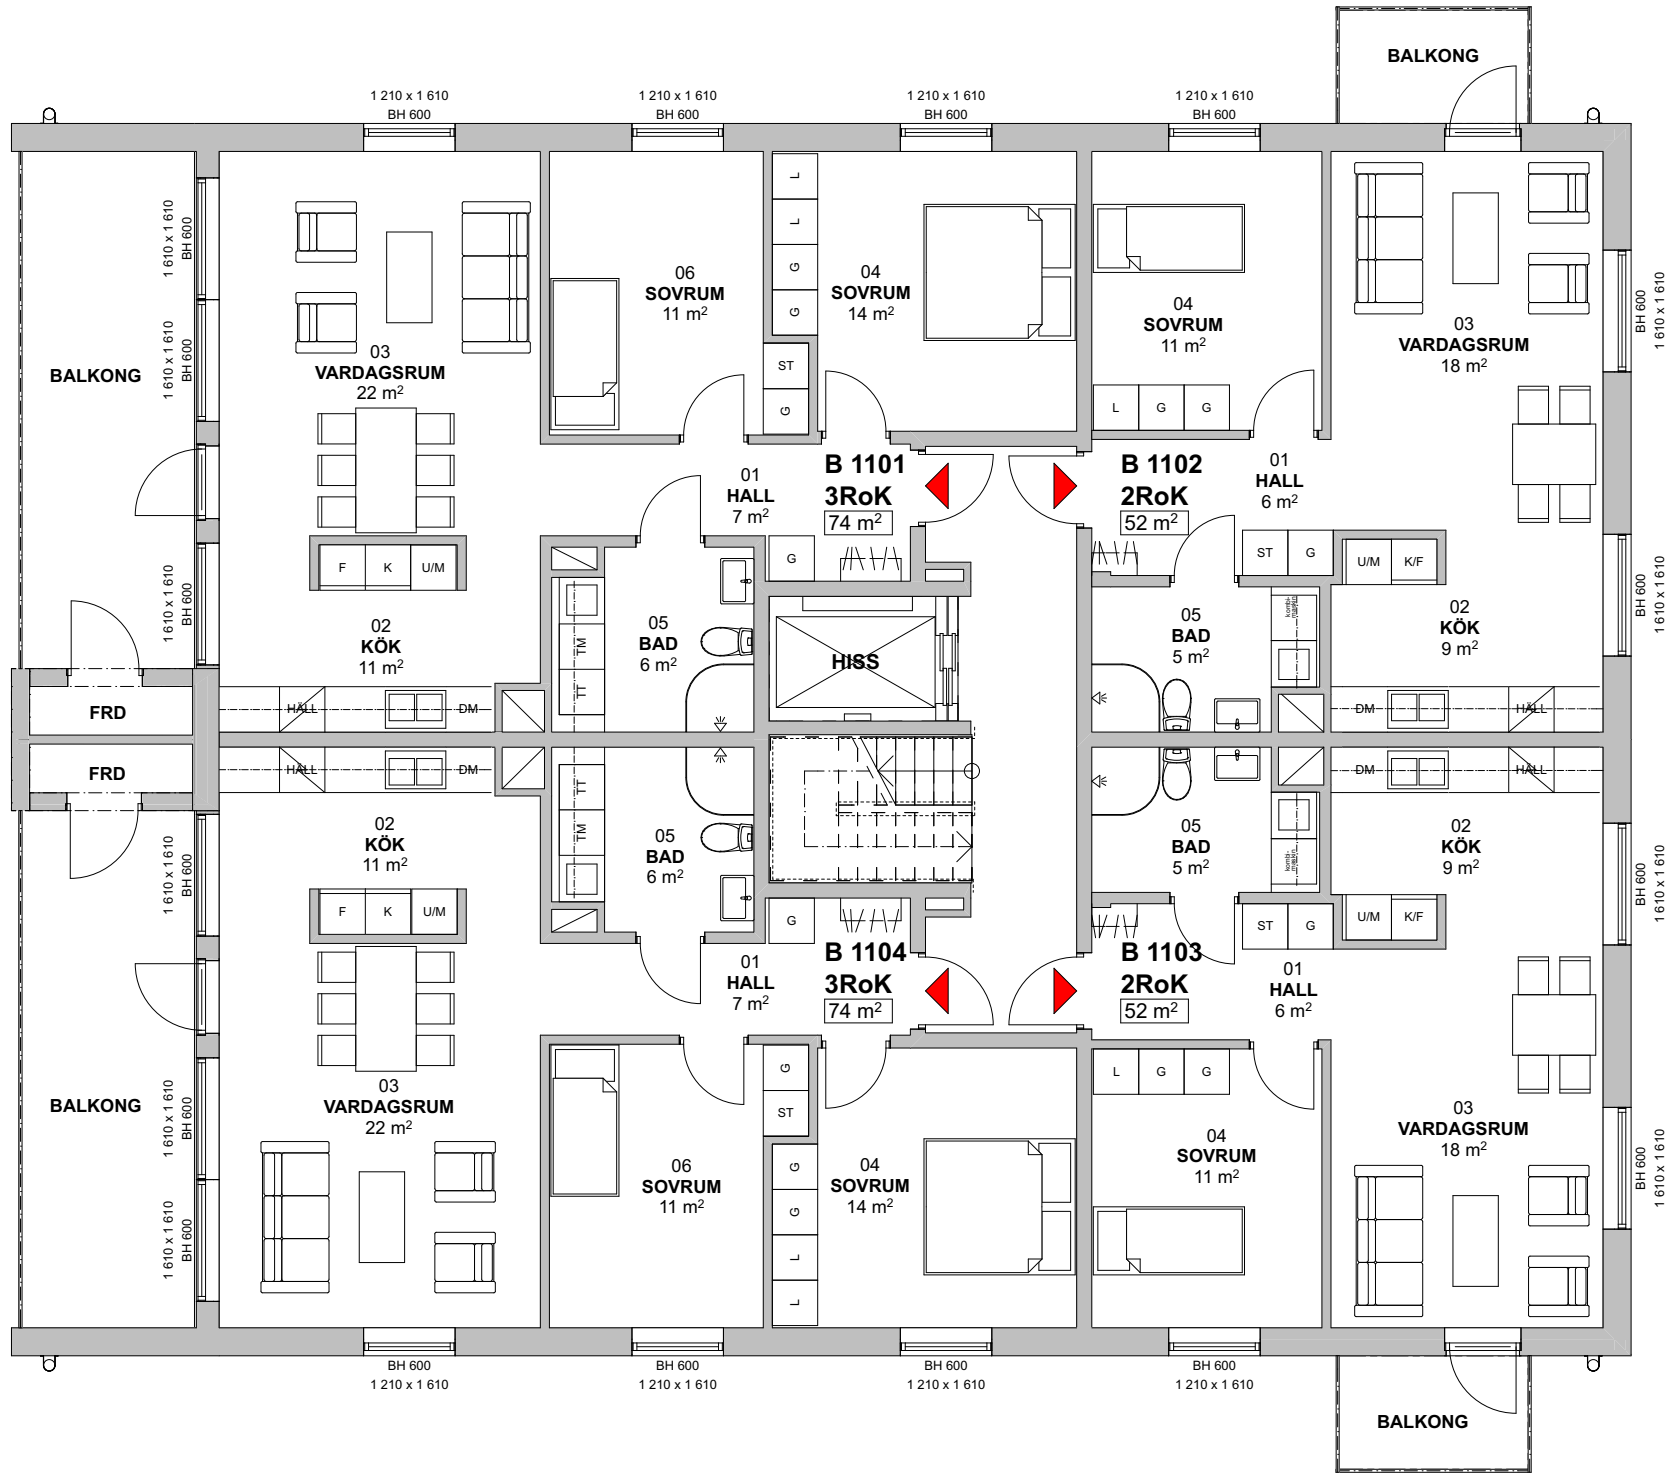


Orienteringsplan
1:2000

Plan 2
1:100



KV. DÖRREN /PLAN/ HUS B

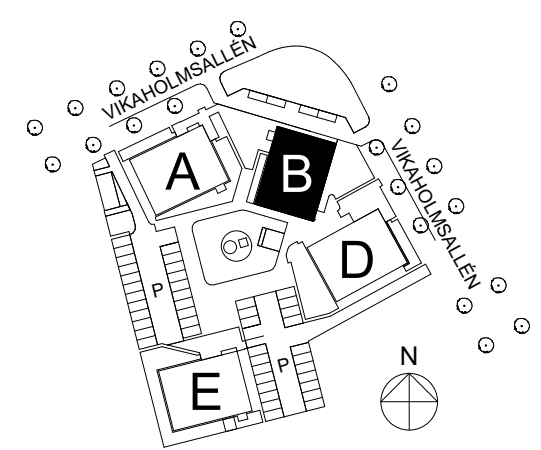
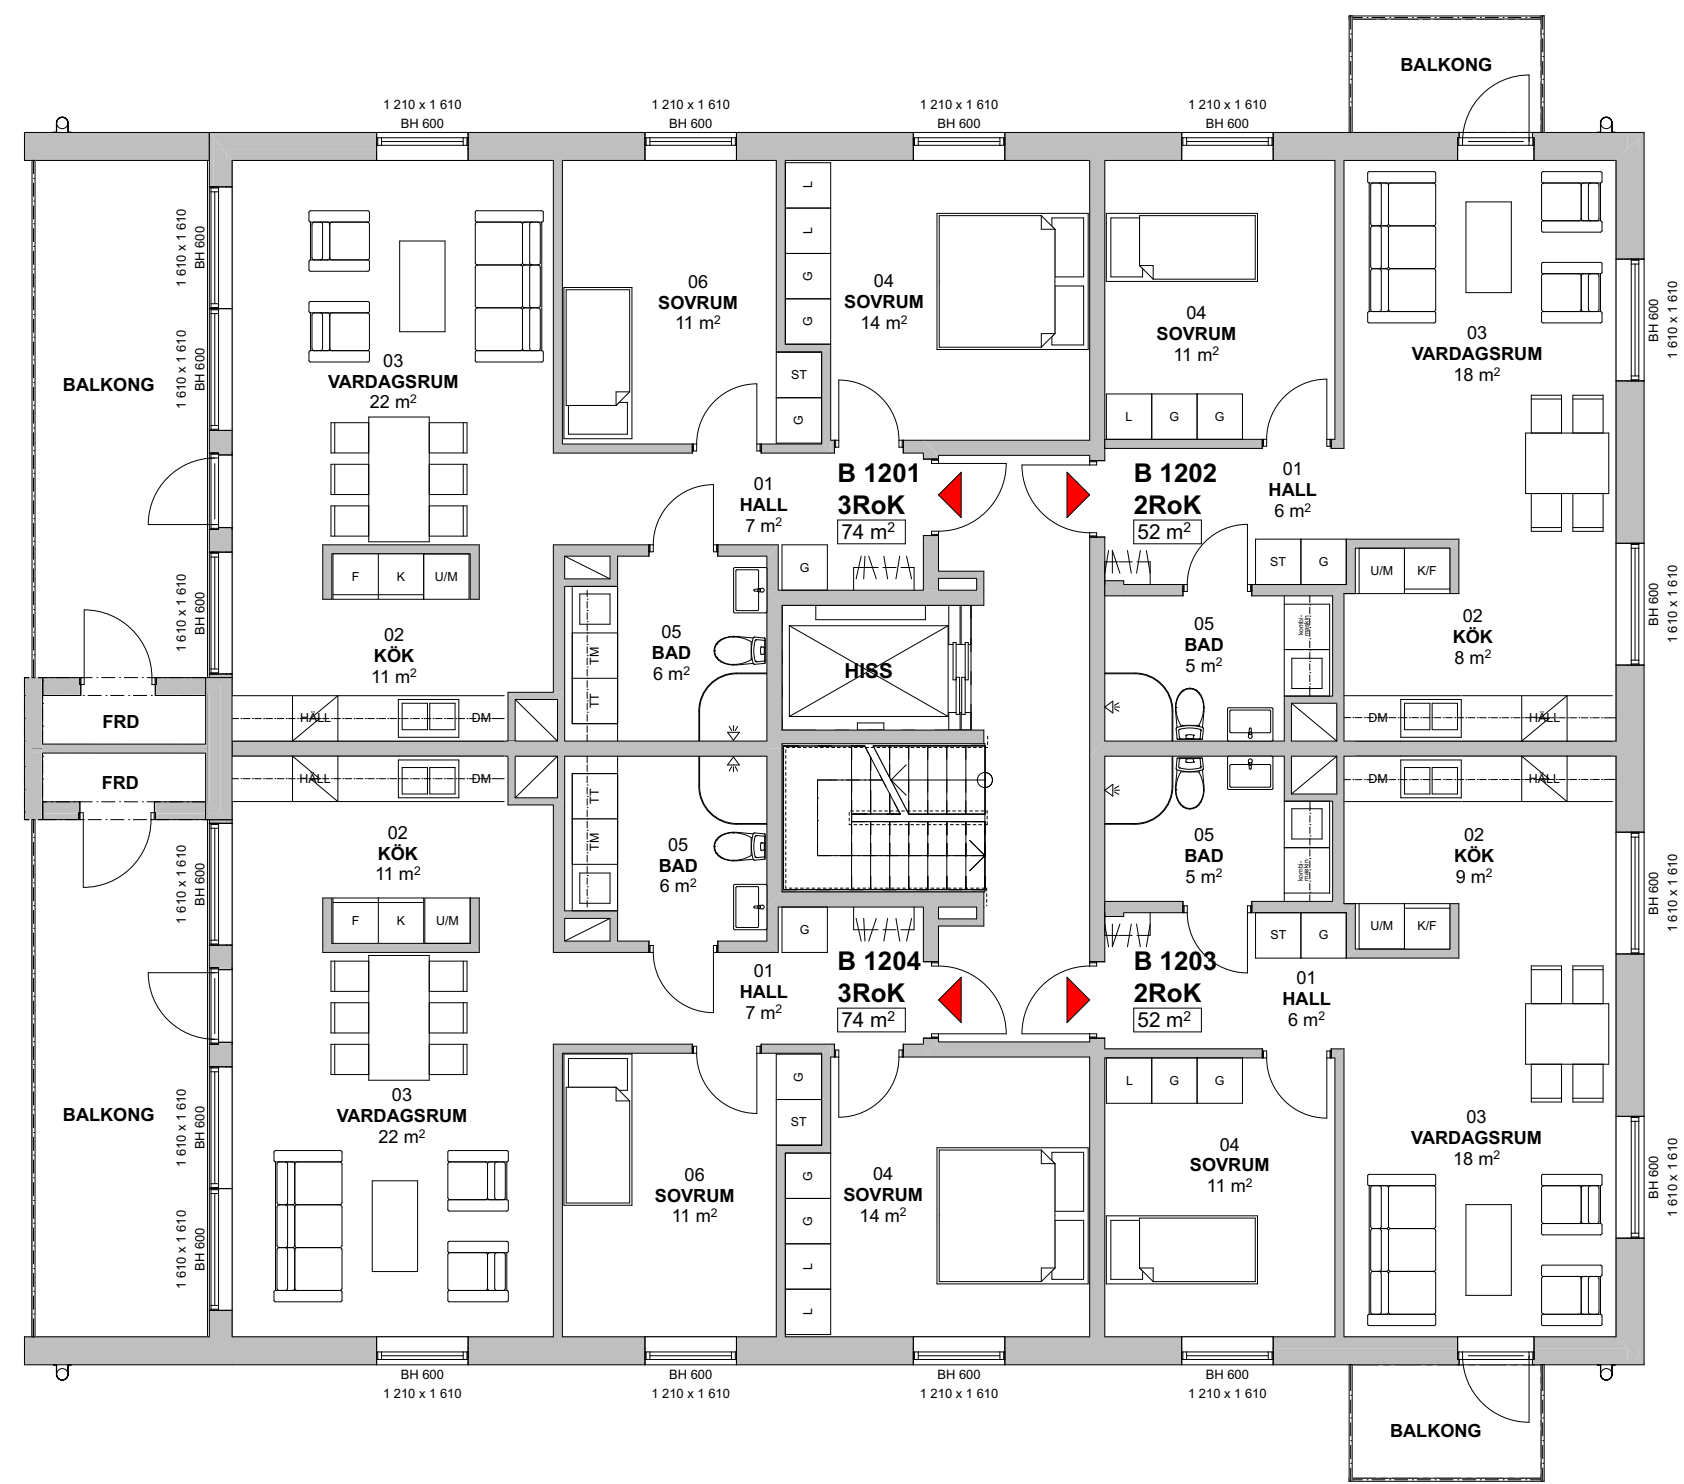


Orienteringsplan
1:2000

Plan 3
1:100




KV. DÖRREN /PLAN/ HUS B

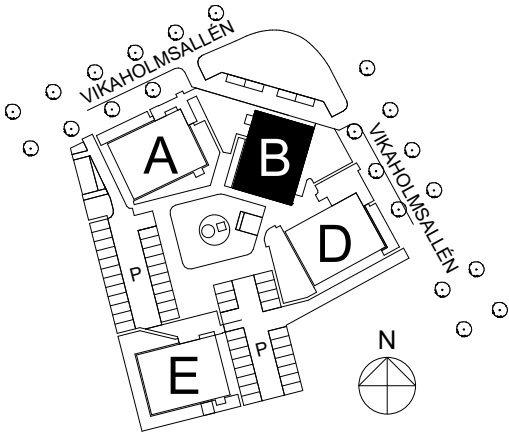
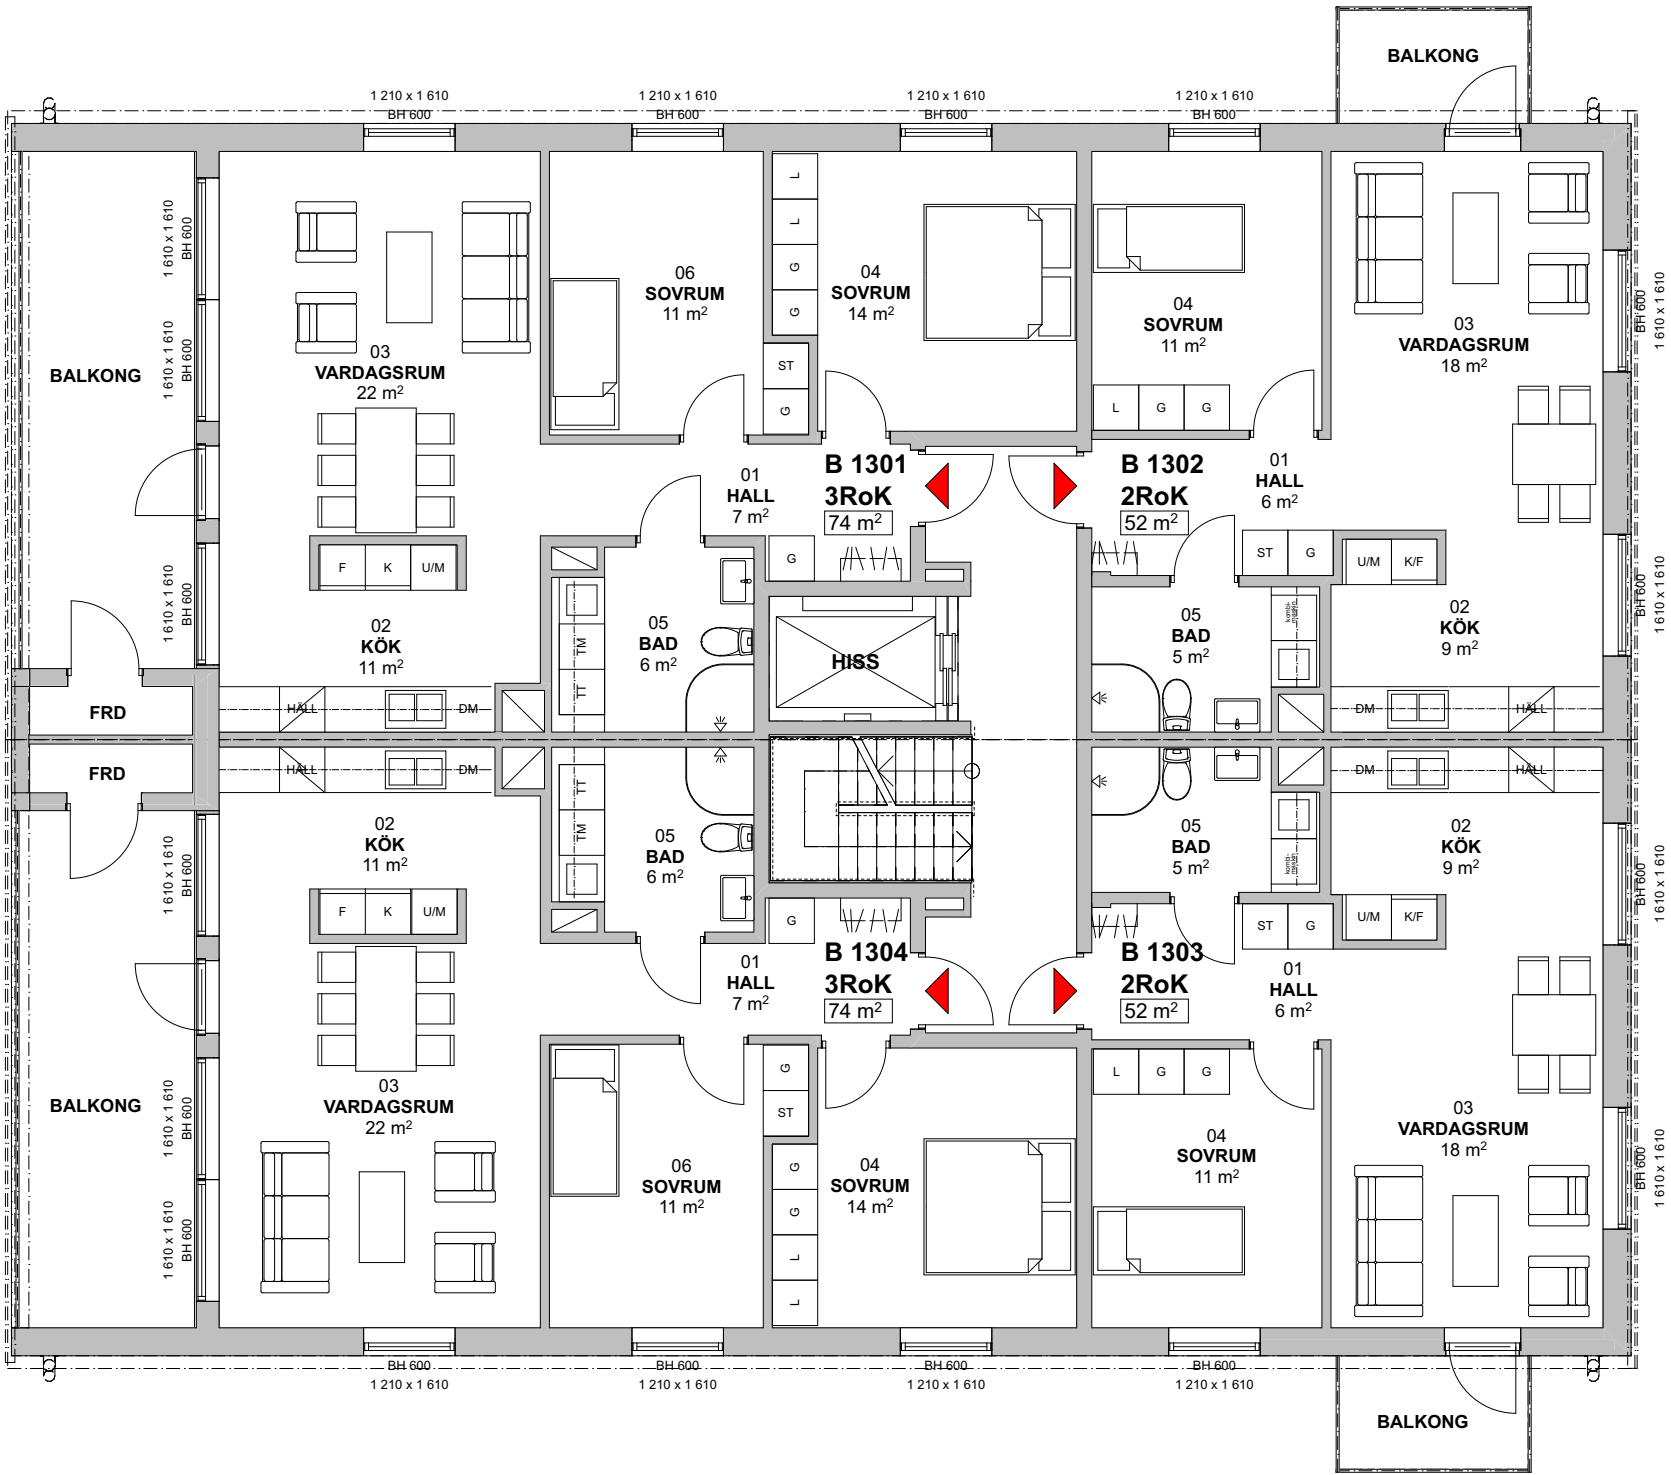


Orienteringsplan
1:2000

Plan 4
1:100

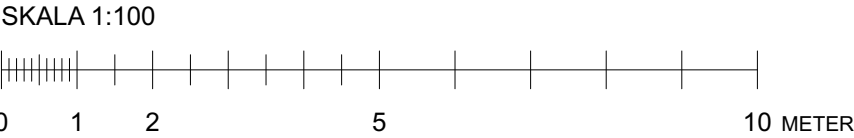


KV. DÖRREN /PLAN/ HUS B

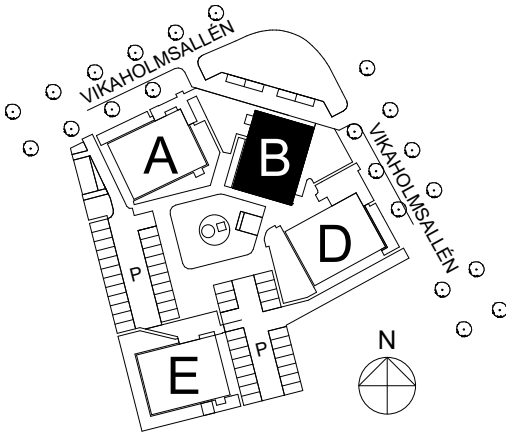
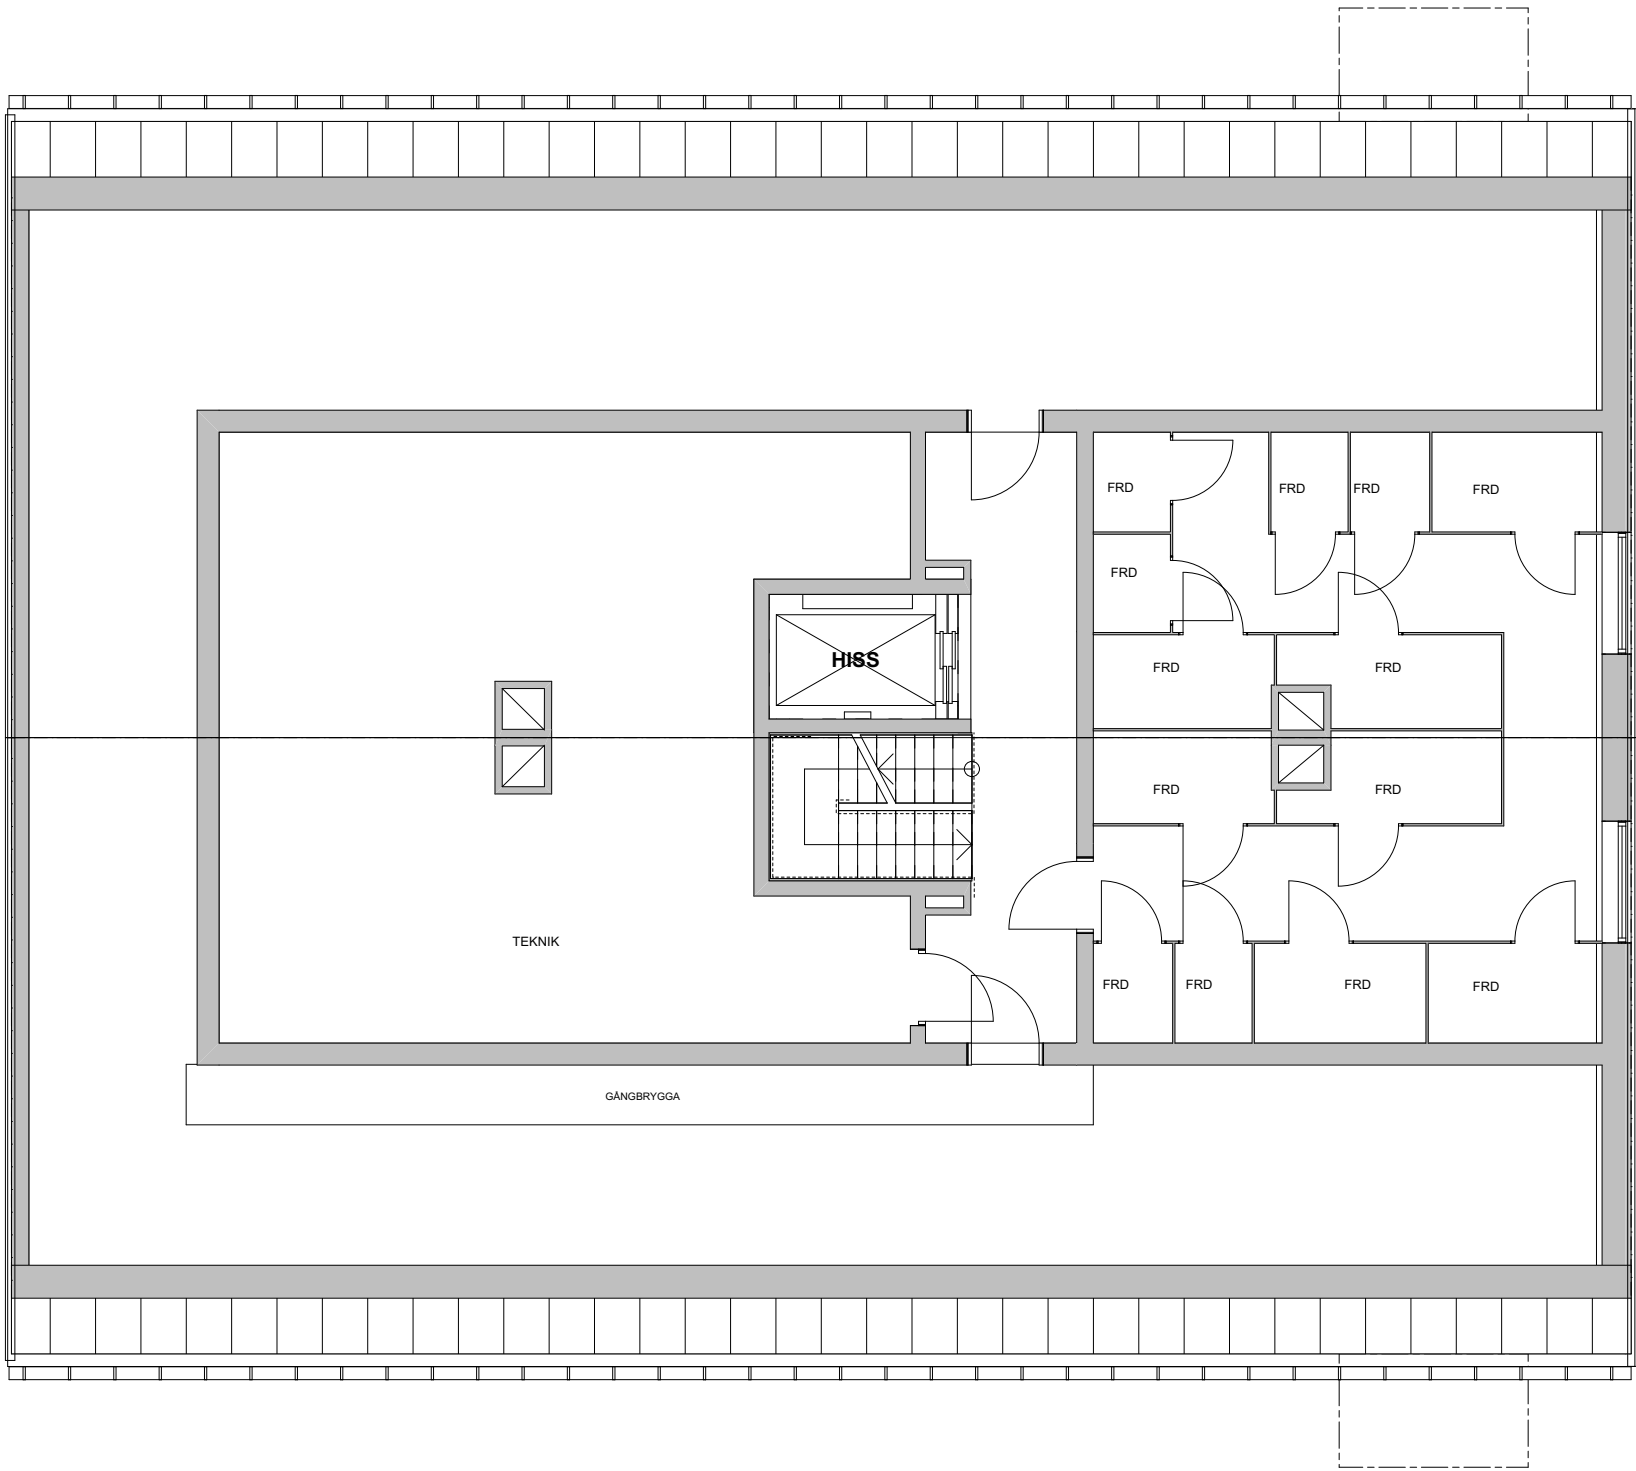


Orienteringsplan
1:2000

Plan 5
1:100

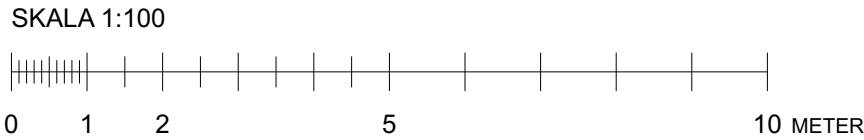

KV. DÖRREN /PLAN/ HUS D

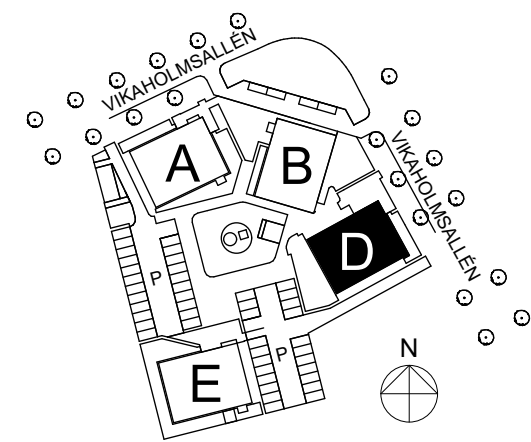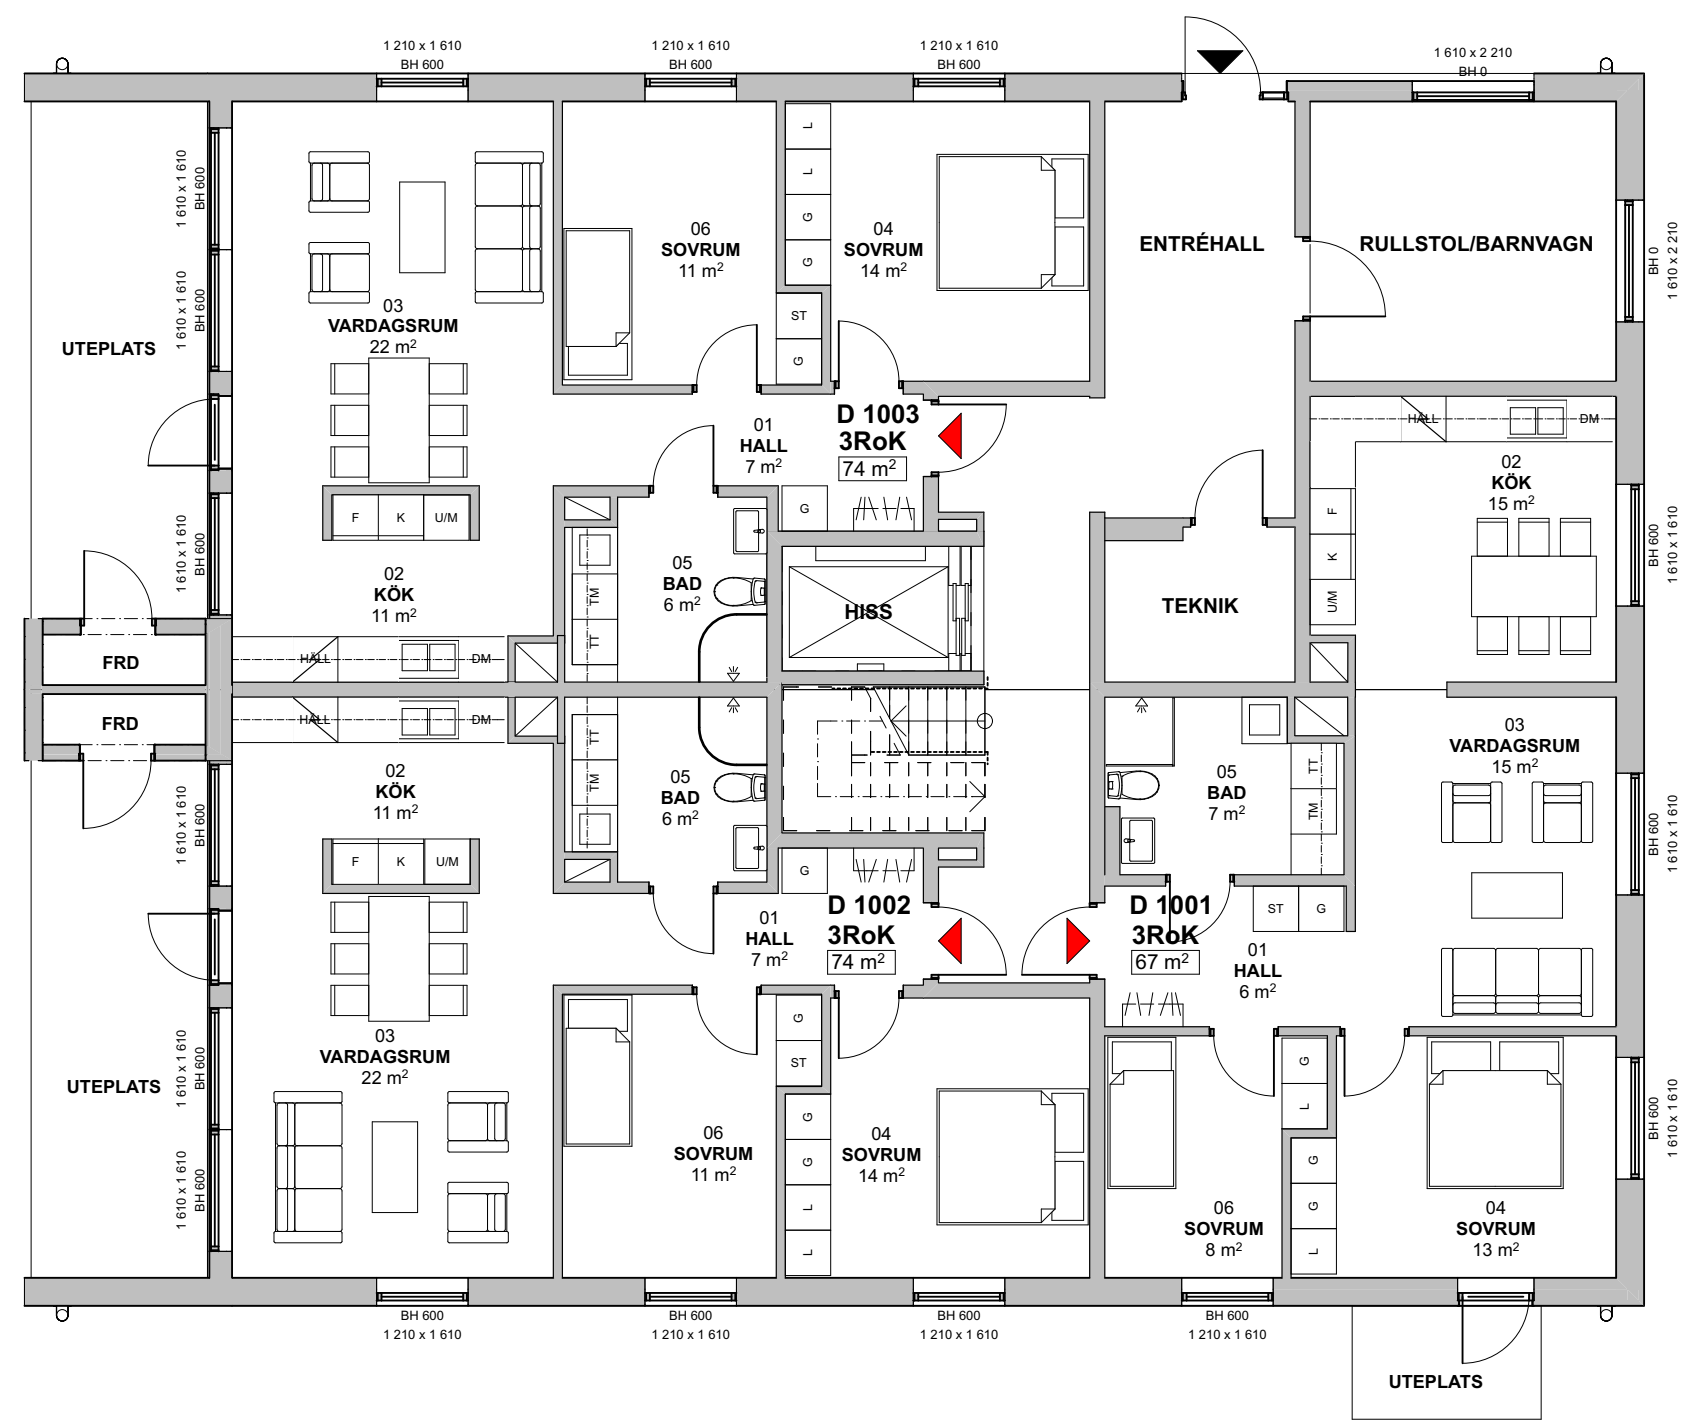

ORIENTERINGSPLAN
1:2000





Entréplan Plan 1
1:100

SKALA 1:100



KV. DÖRREN /PLAN/ HUS D

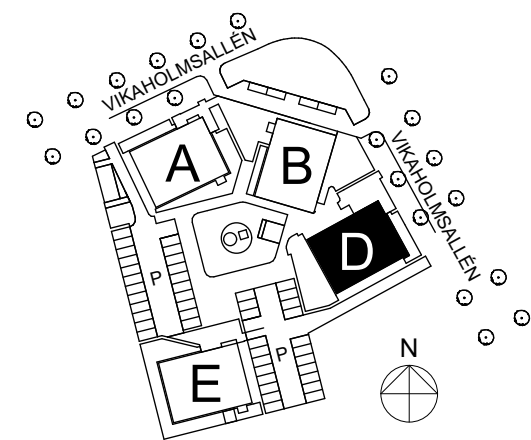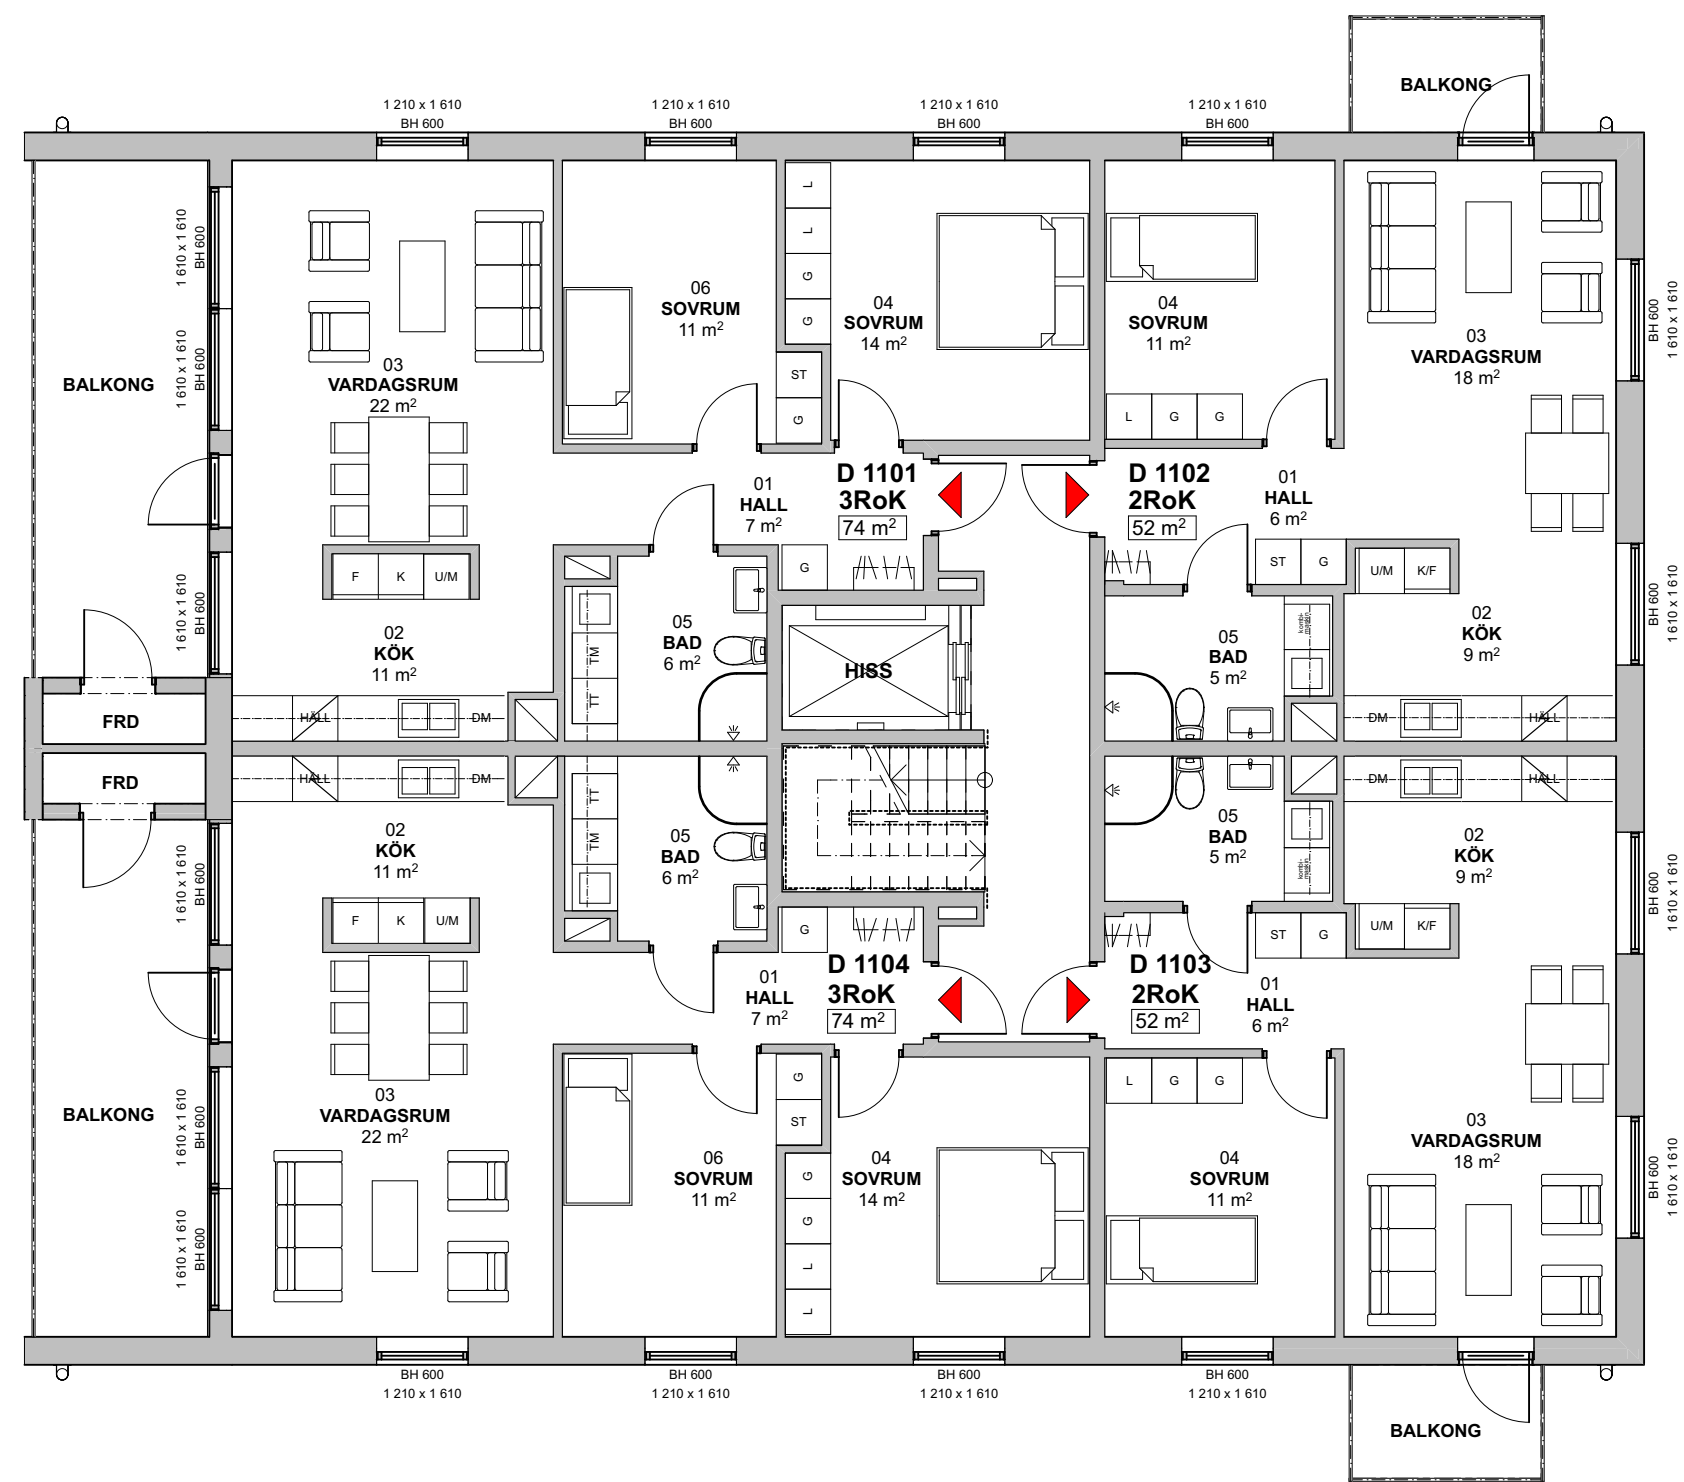


ORIENTERINGSPLAN
1:2000





Plan 2
1:100


SKALA 1:100

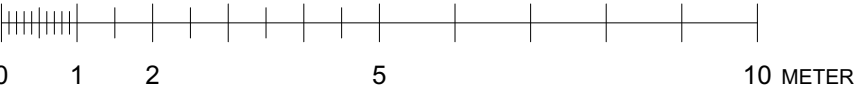


KV. DÖRREN /PLAN/ HUS D

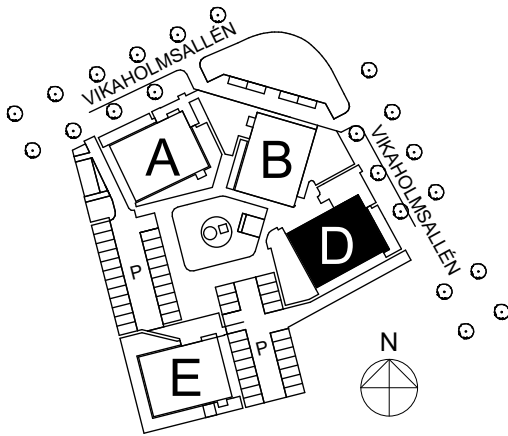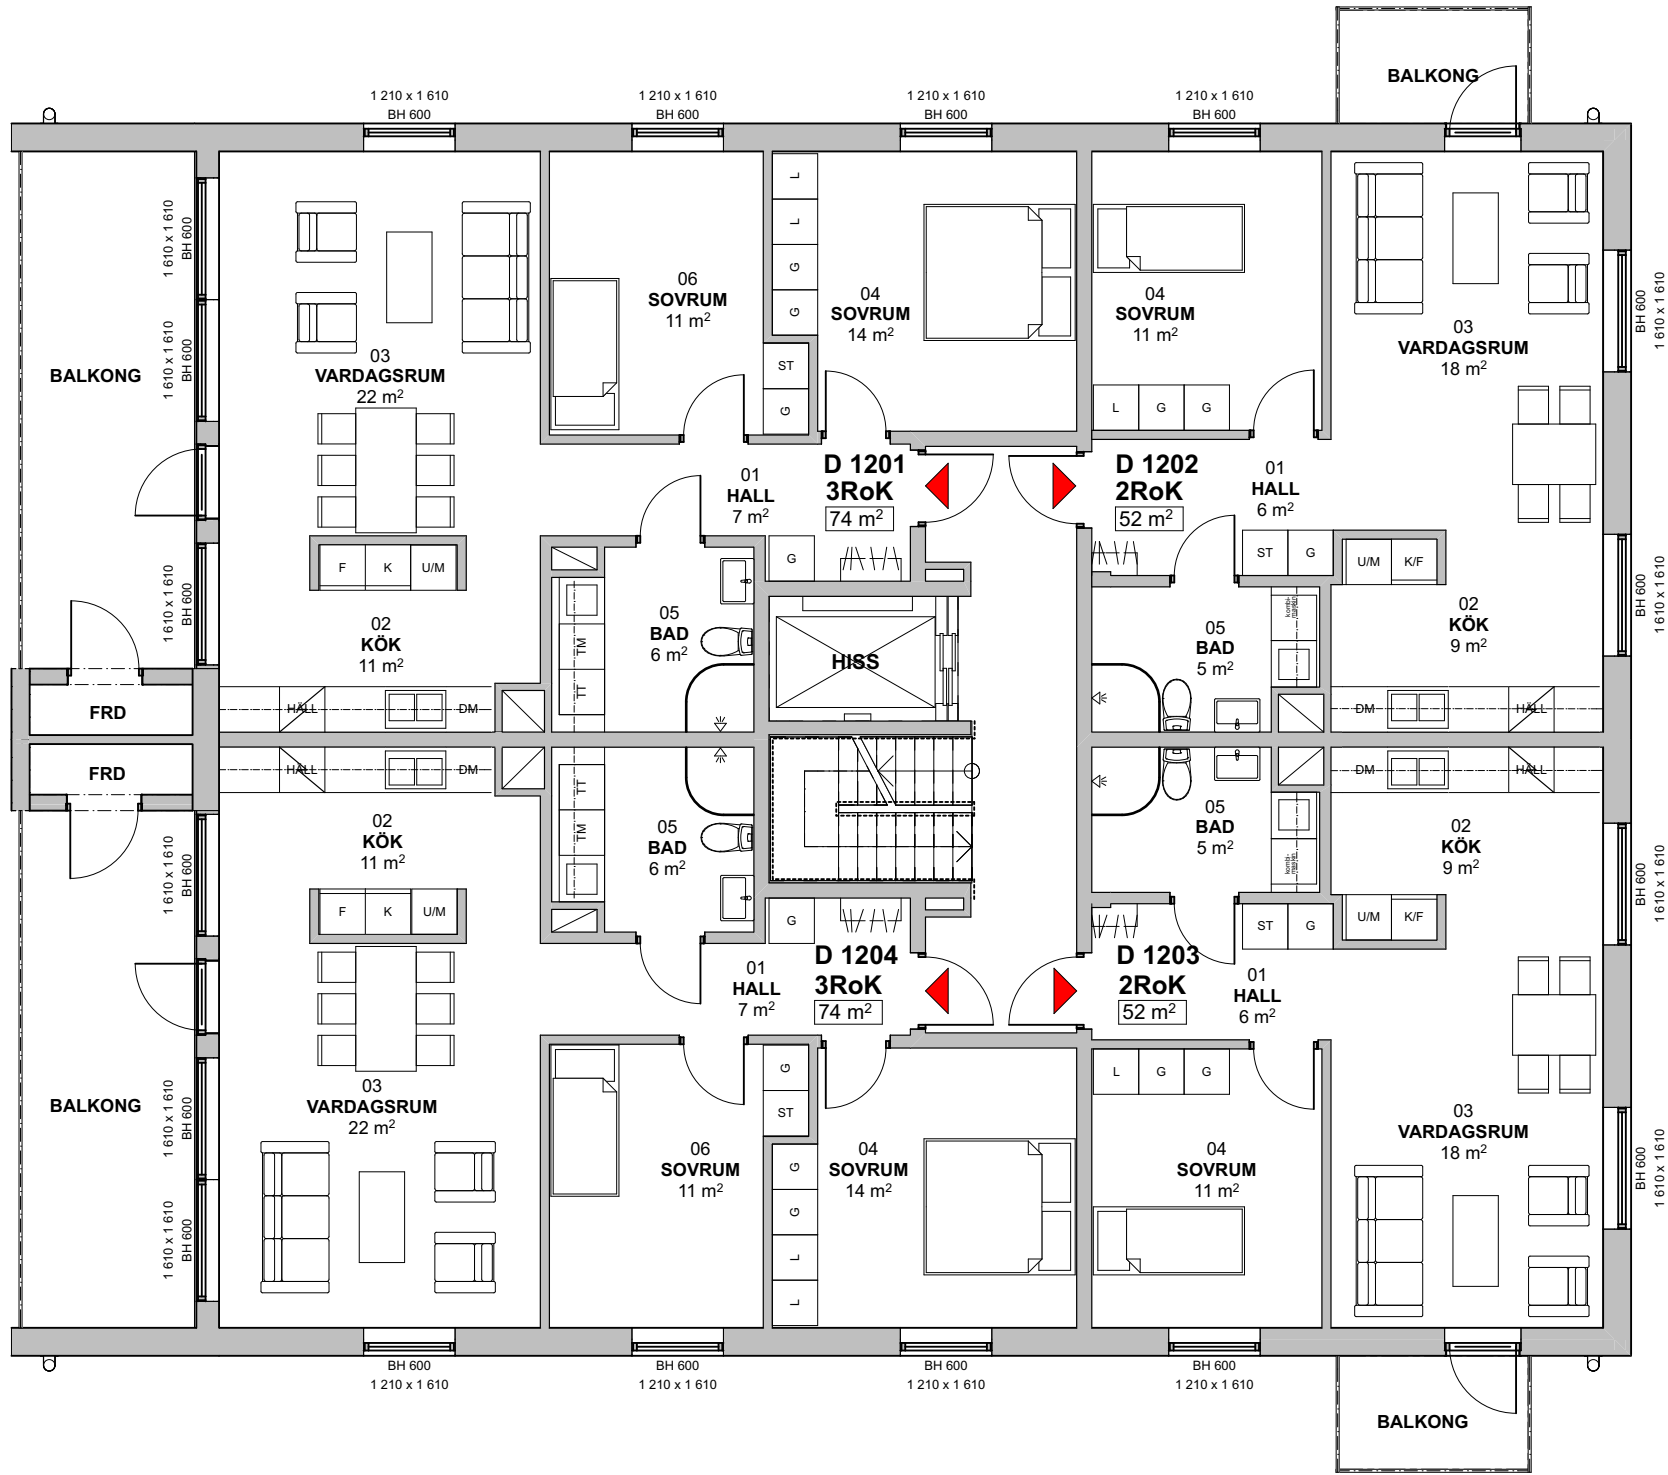



ORIENTERINGSPLAN
1:2000

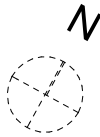

Plan 3
1:100

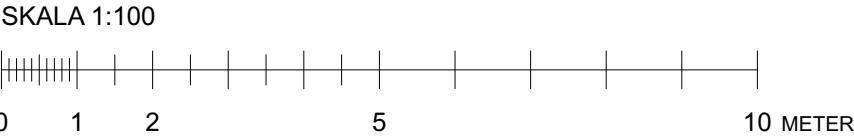

KV. DÖRREN /PLAN/ HUS D

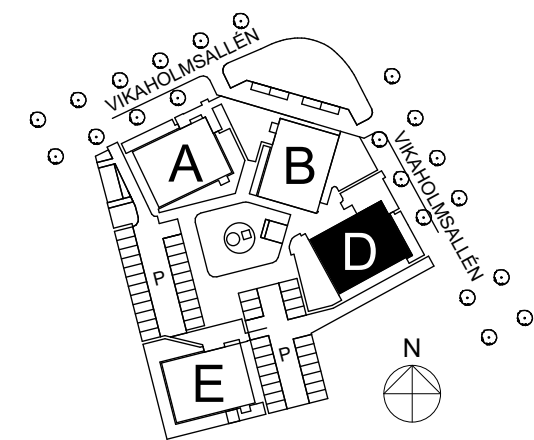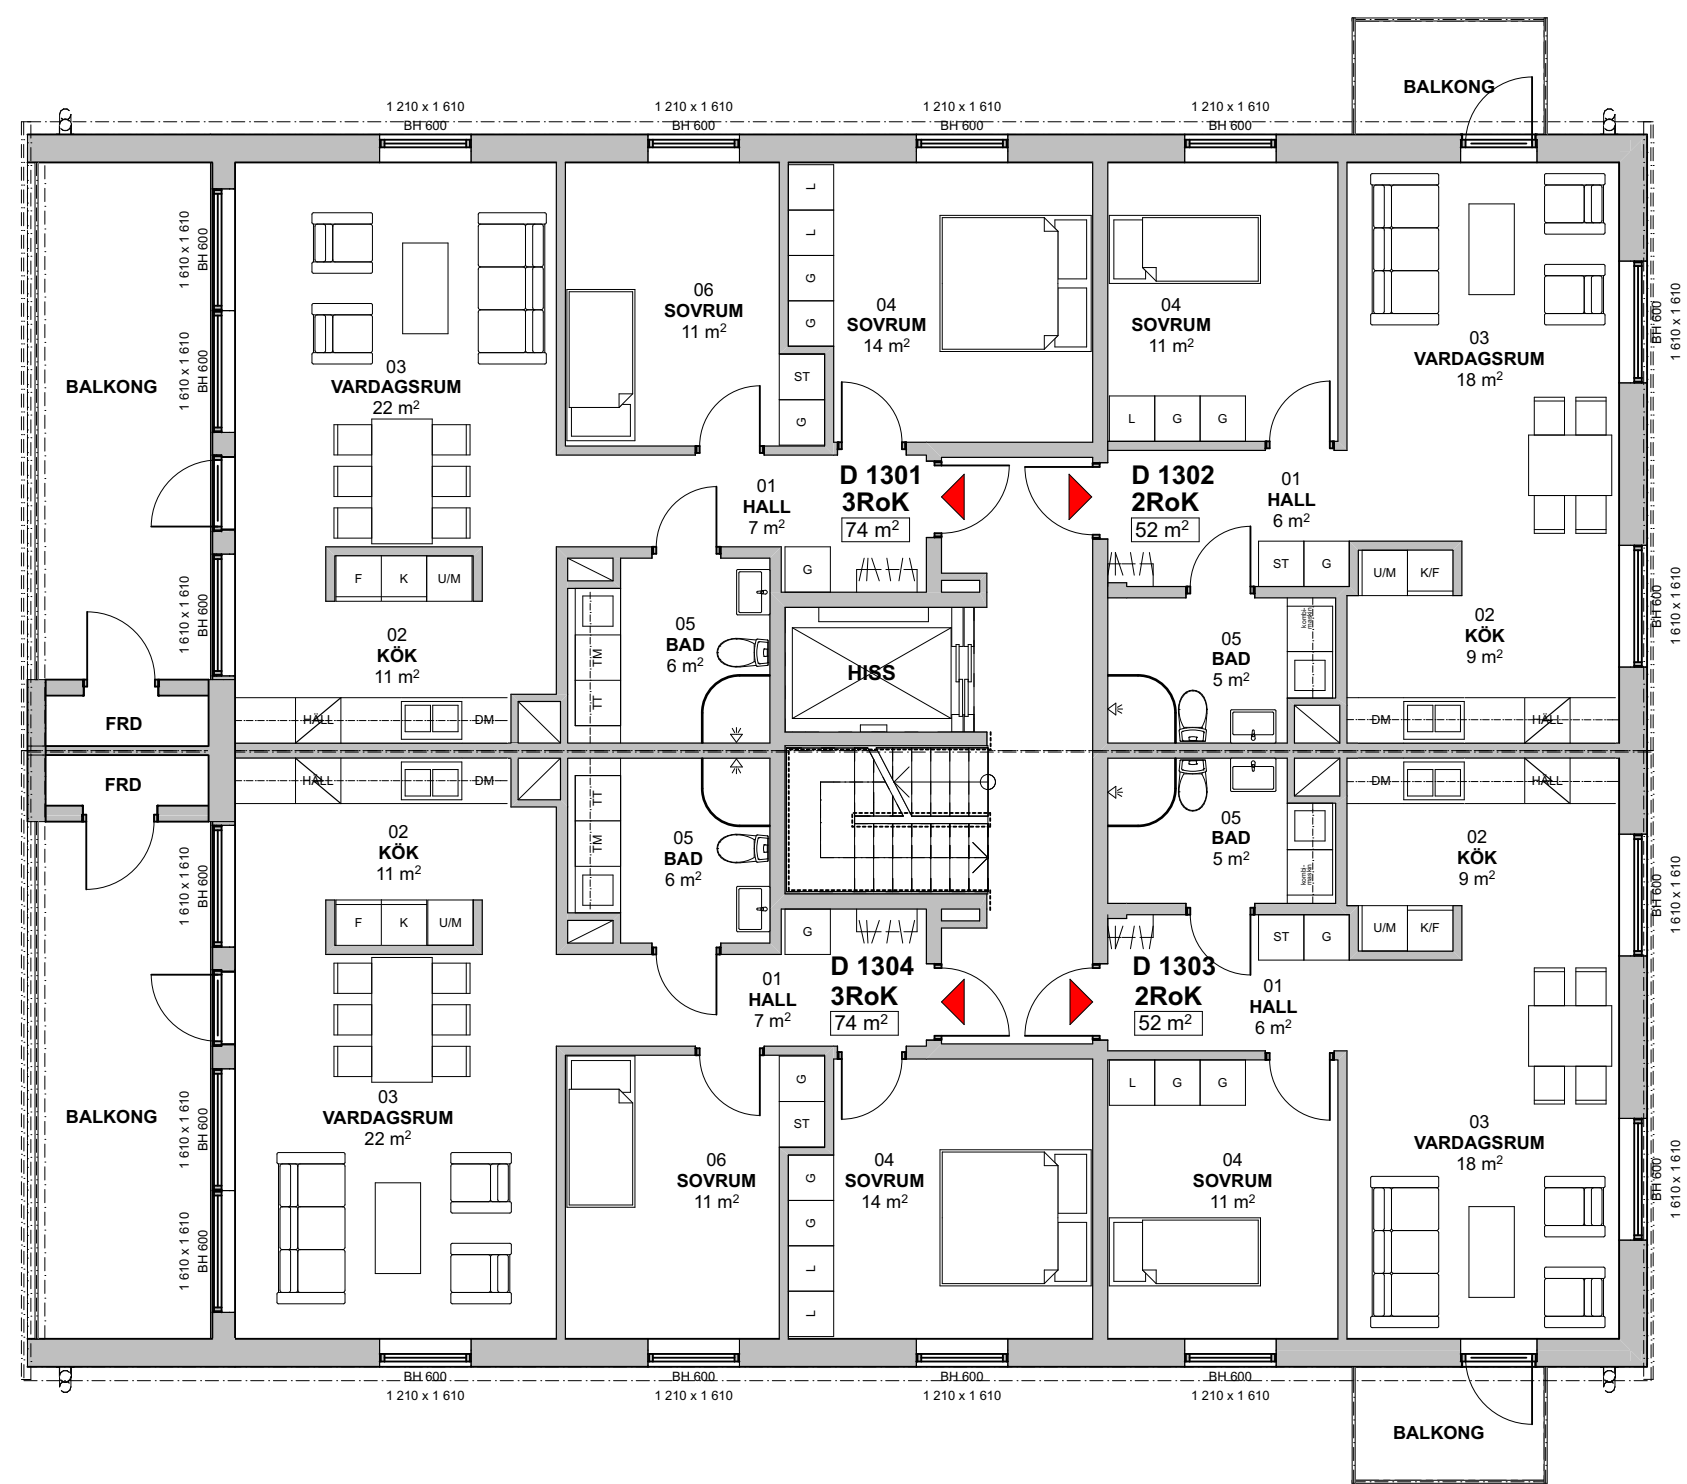

ORIENTERINGSPLAN
1:2000




Plan 4
1:100

SKALA 1:100




KV. DÖRREN /PLAN/ HUS D

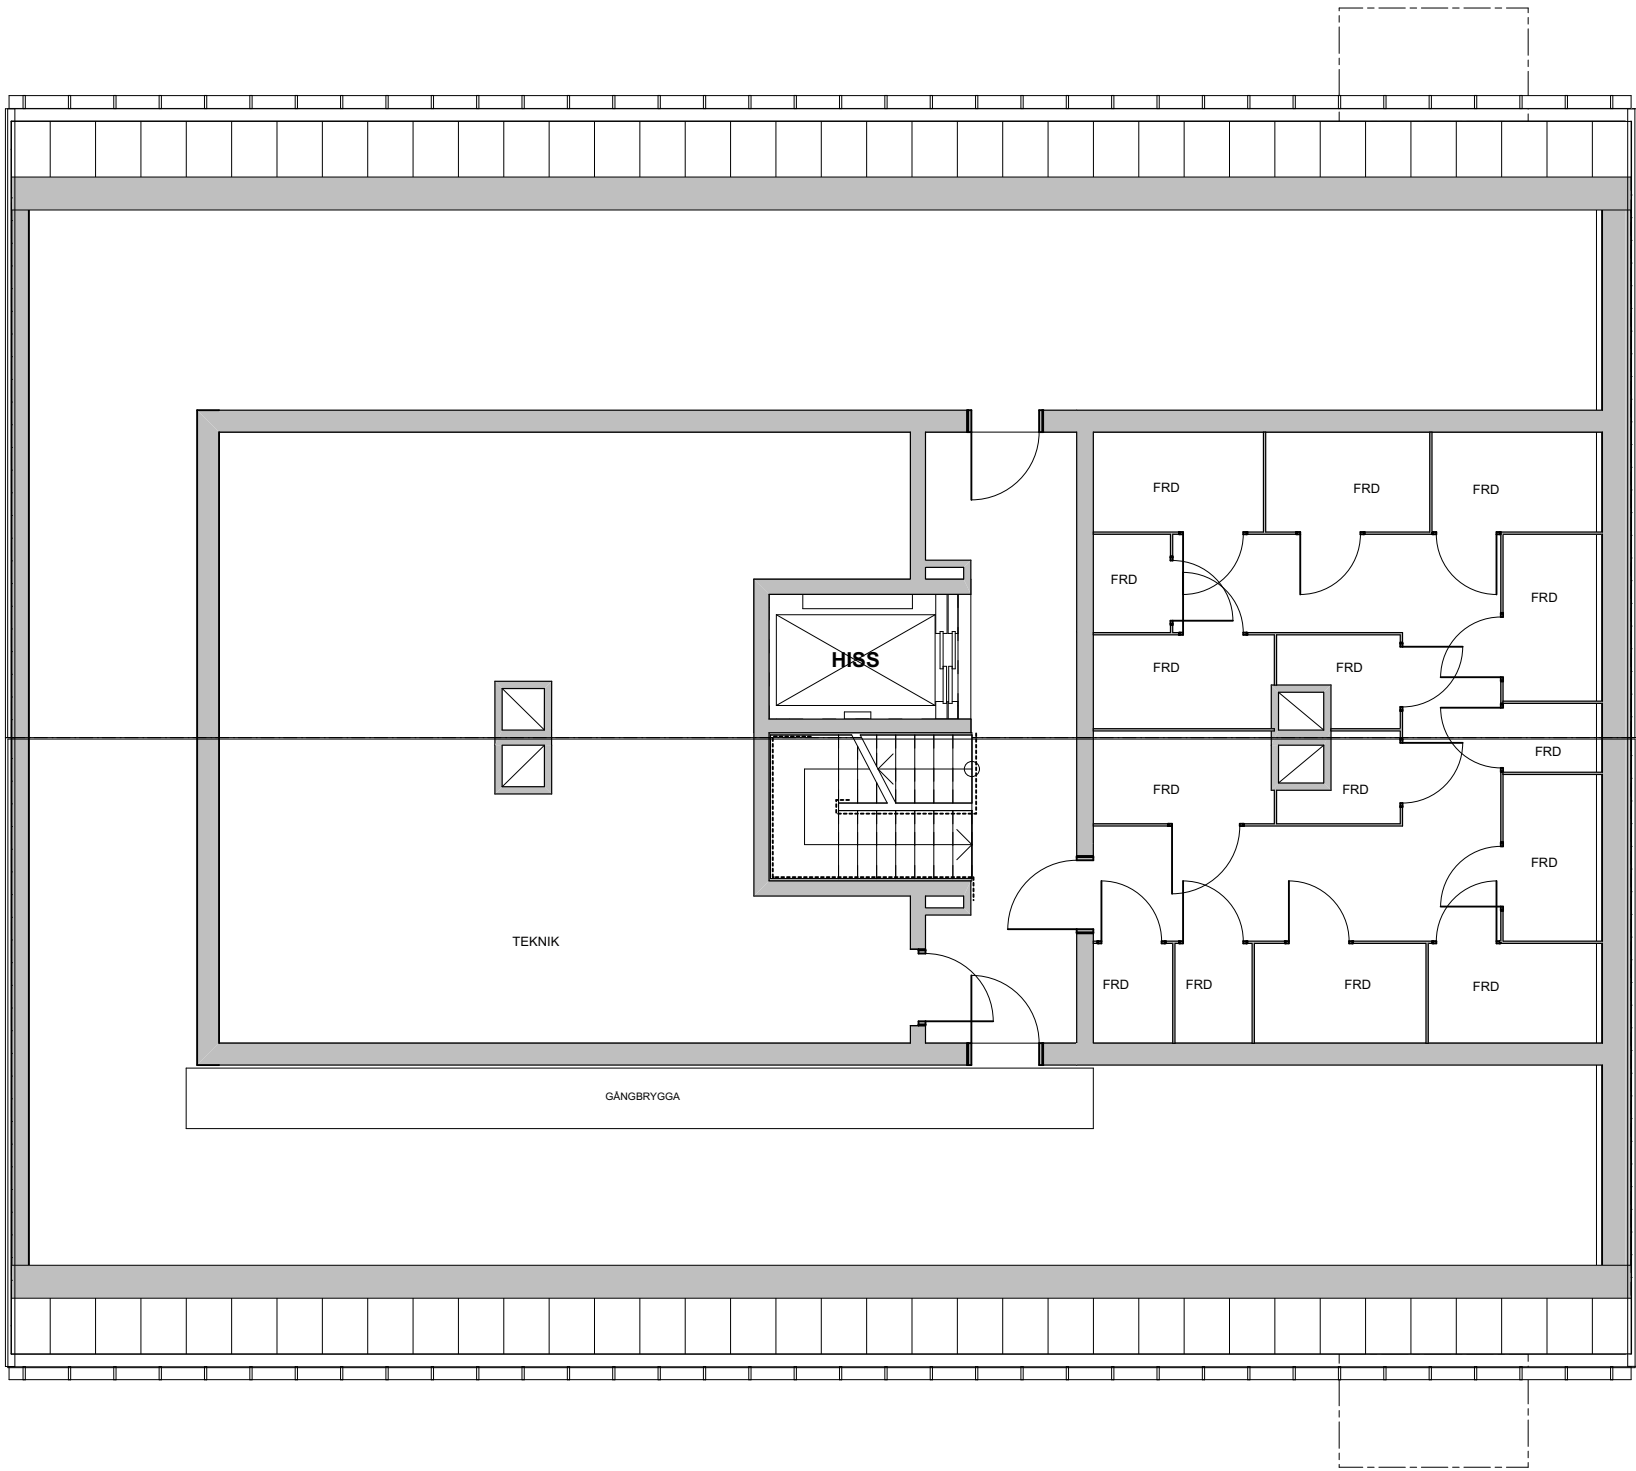

Plan 5
1:100



SKALA 1:100

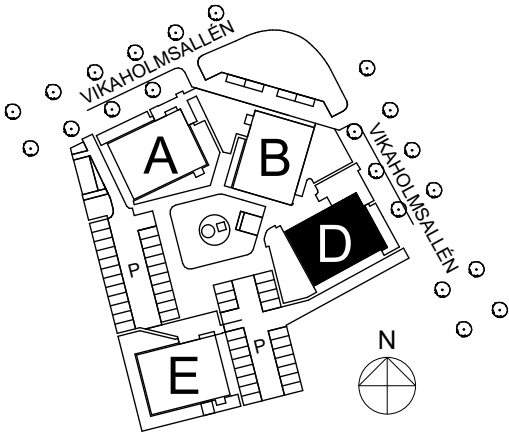

ORIENTERINGSPLAN
1:2000

GBJbygg.


KV. DÖRREN /PLAN/ HUS E

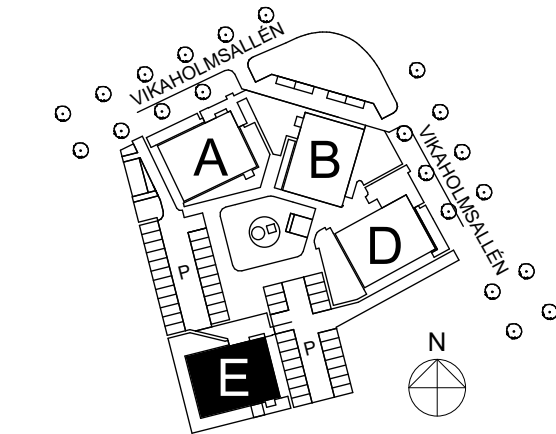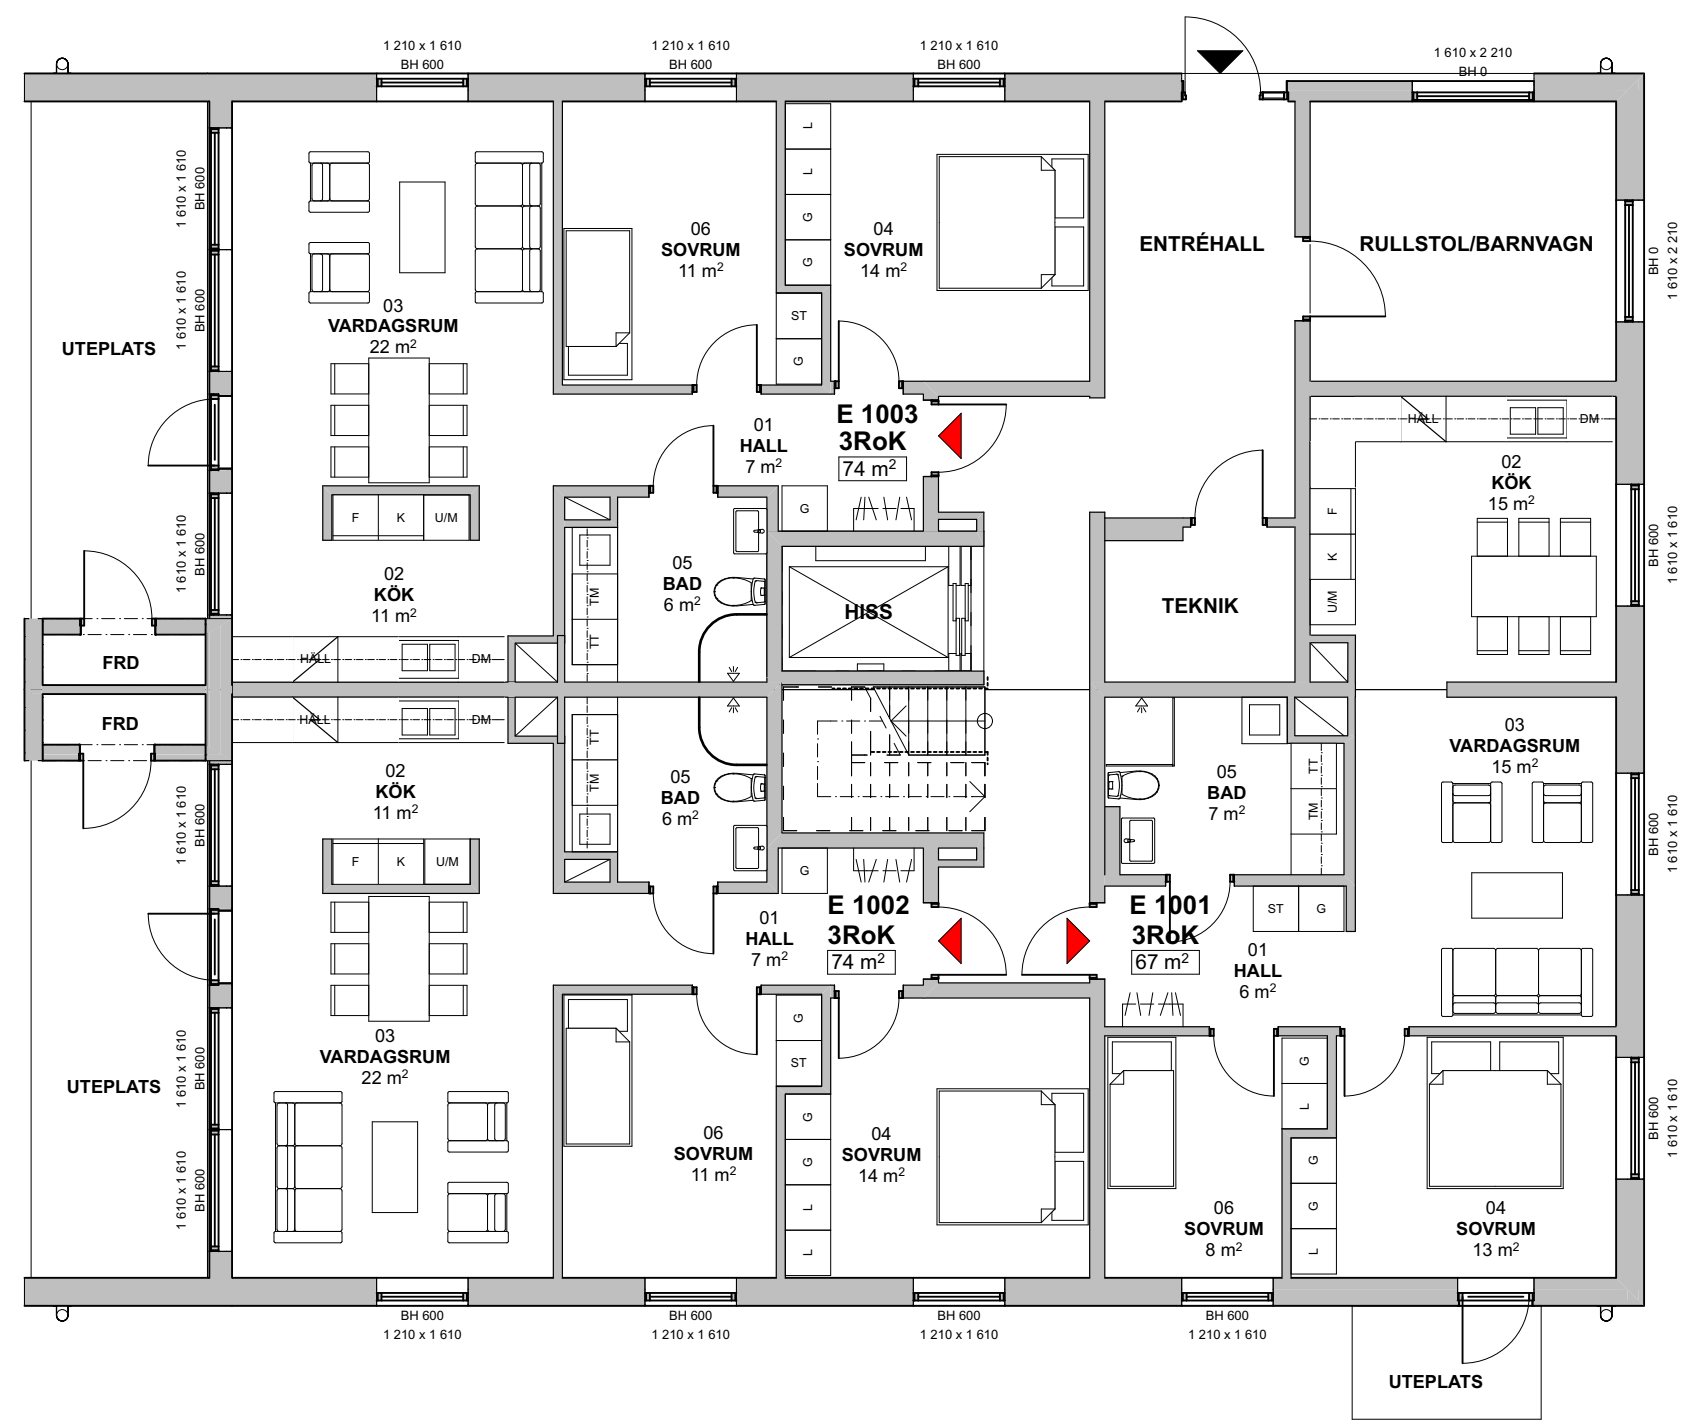



ORIENTERINGSPLAN
1:2000

Entréplan Plan 1
1:100

SKALA 1:100

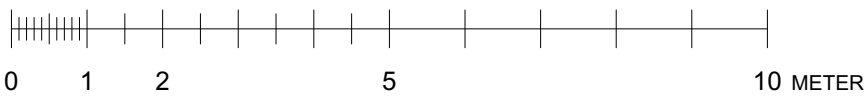

KV. DÖRREN /PLAN/ HUS E

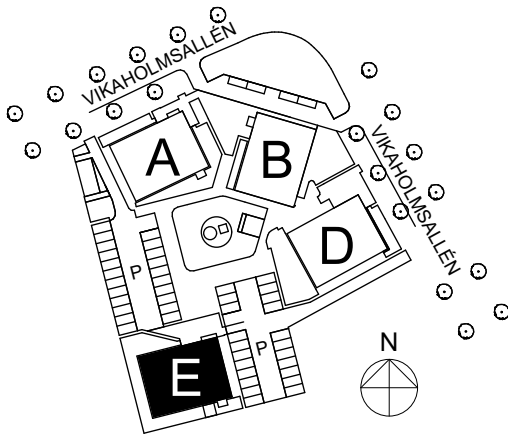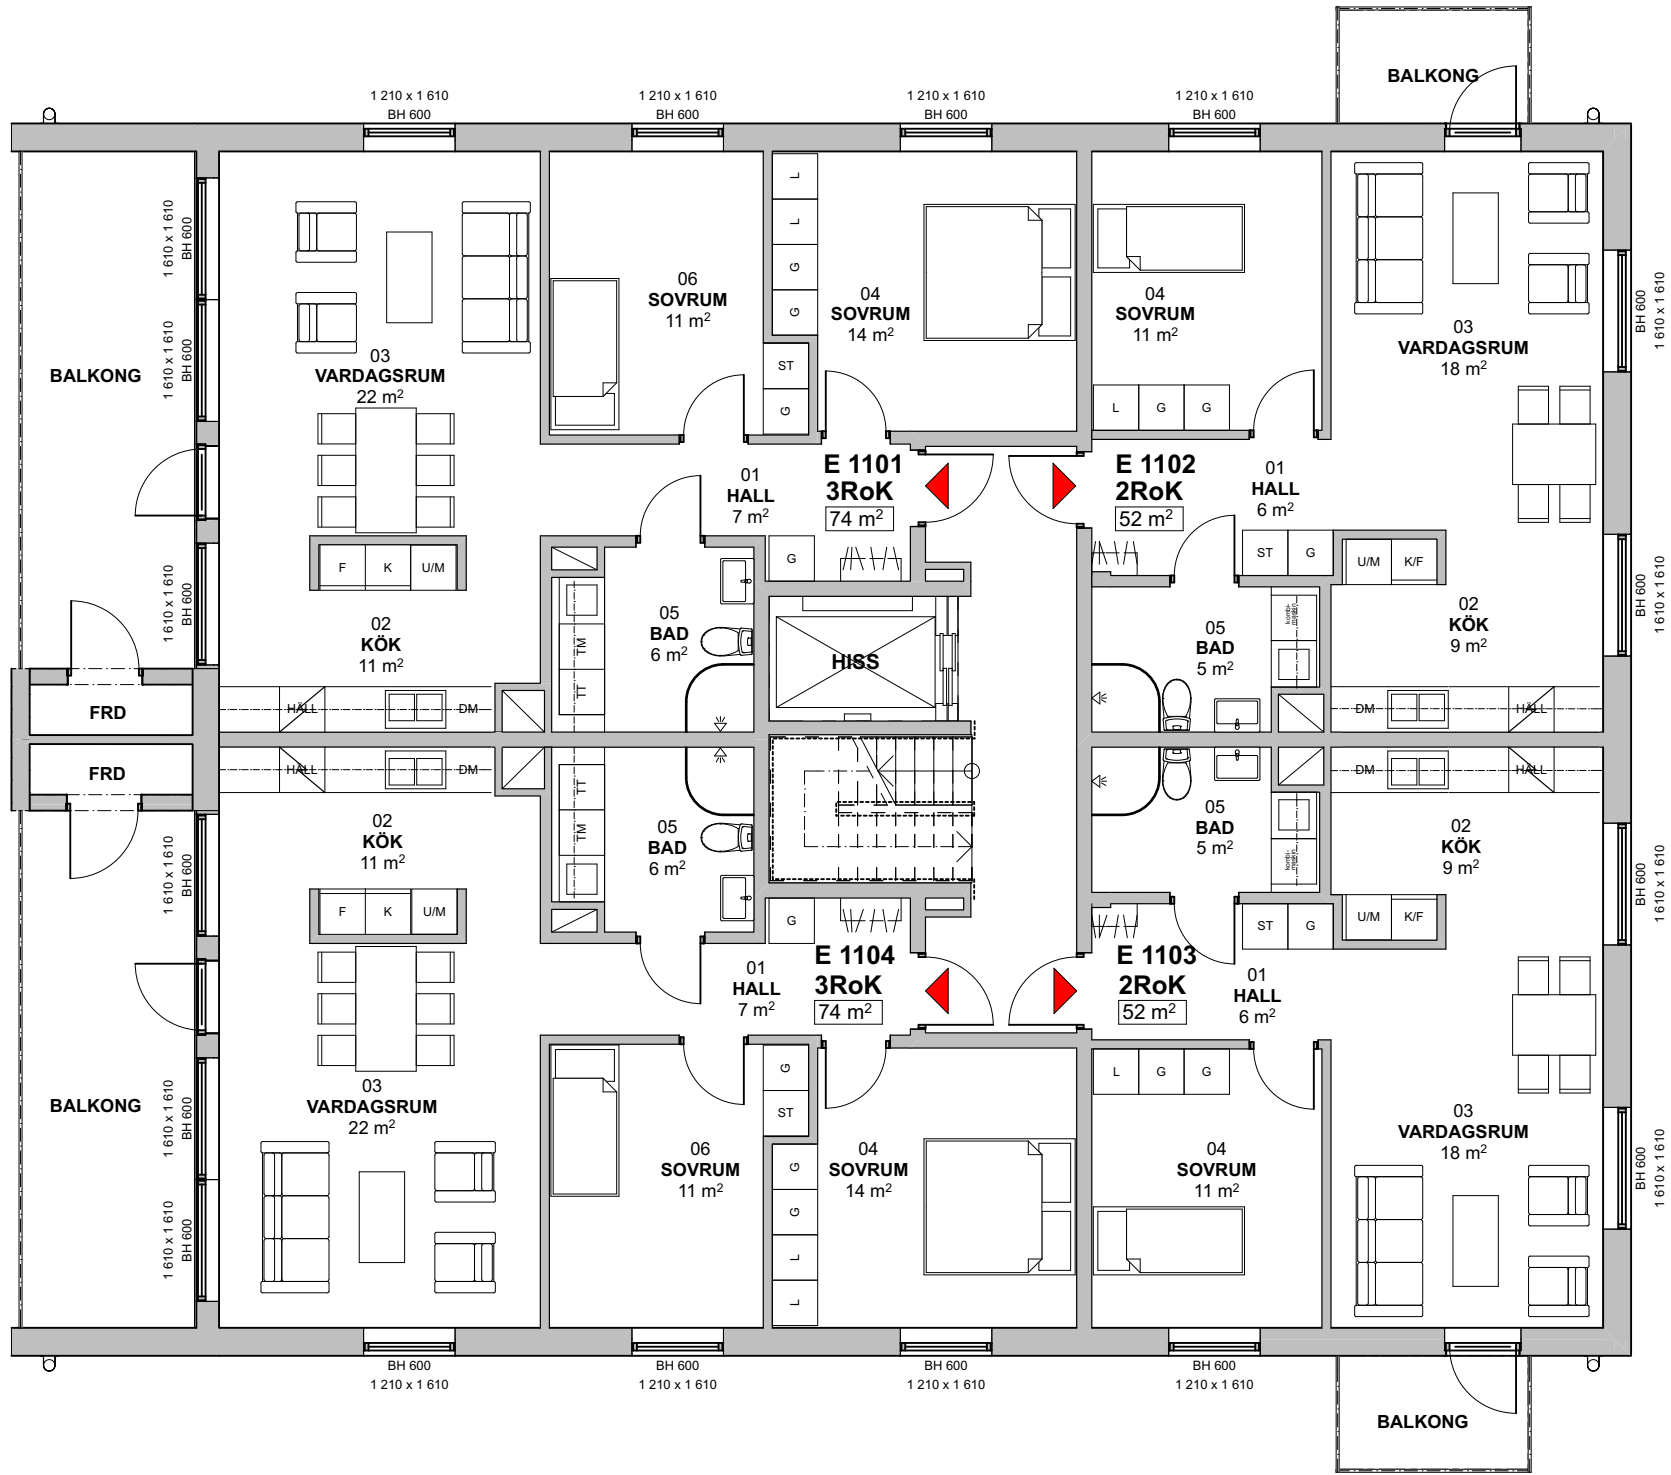



ORIENTERINGSPLAN
1:2000



Plan 2
1:100



KV. DÖRREN /PLAN/ HUS E

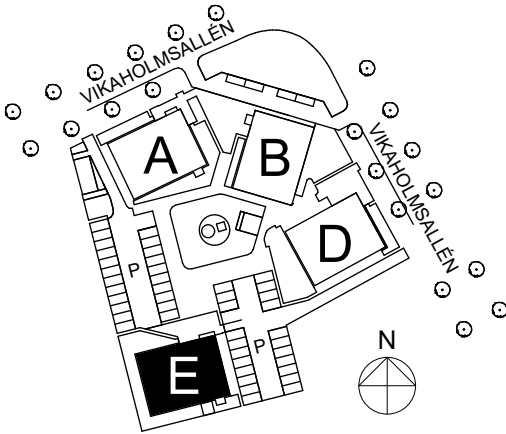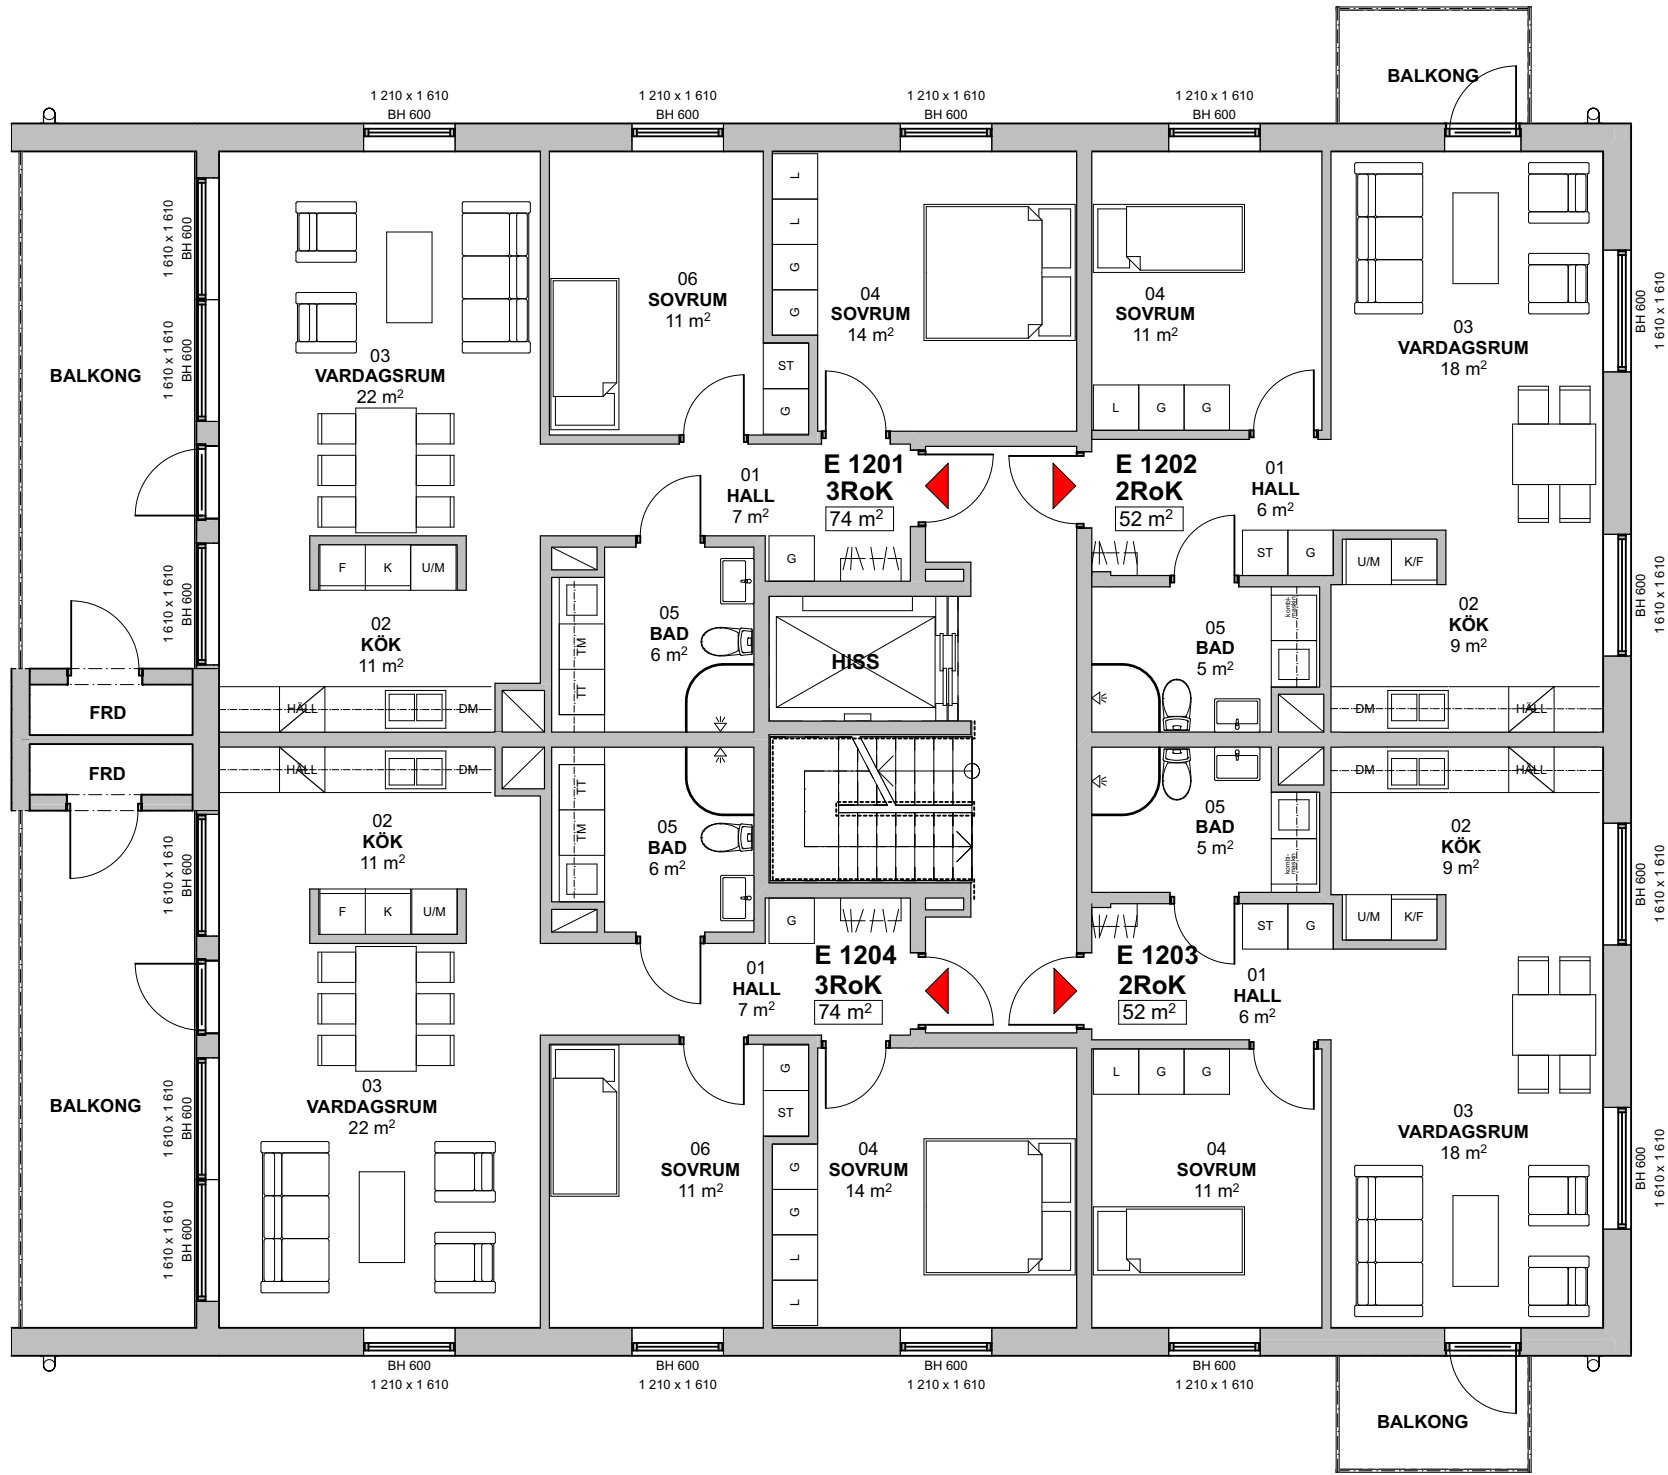



ORIENTERINGSPLAN
1:2000



Plan 3
1:100




KV. DÖRREN /PLAN/ HUS E

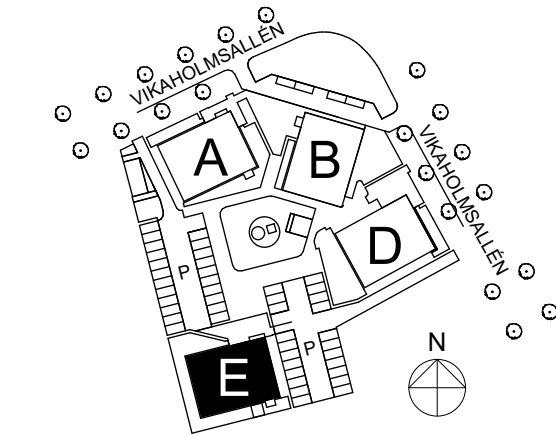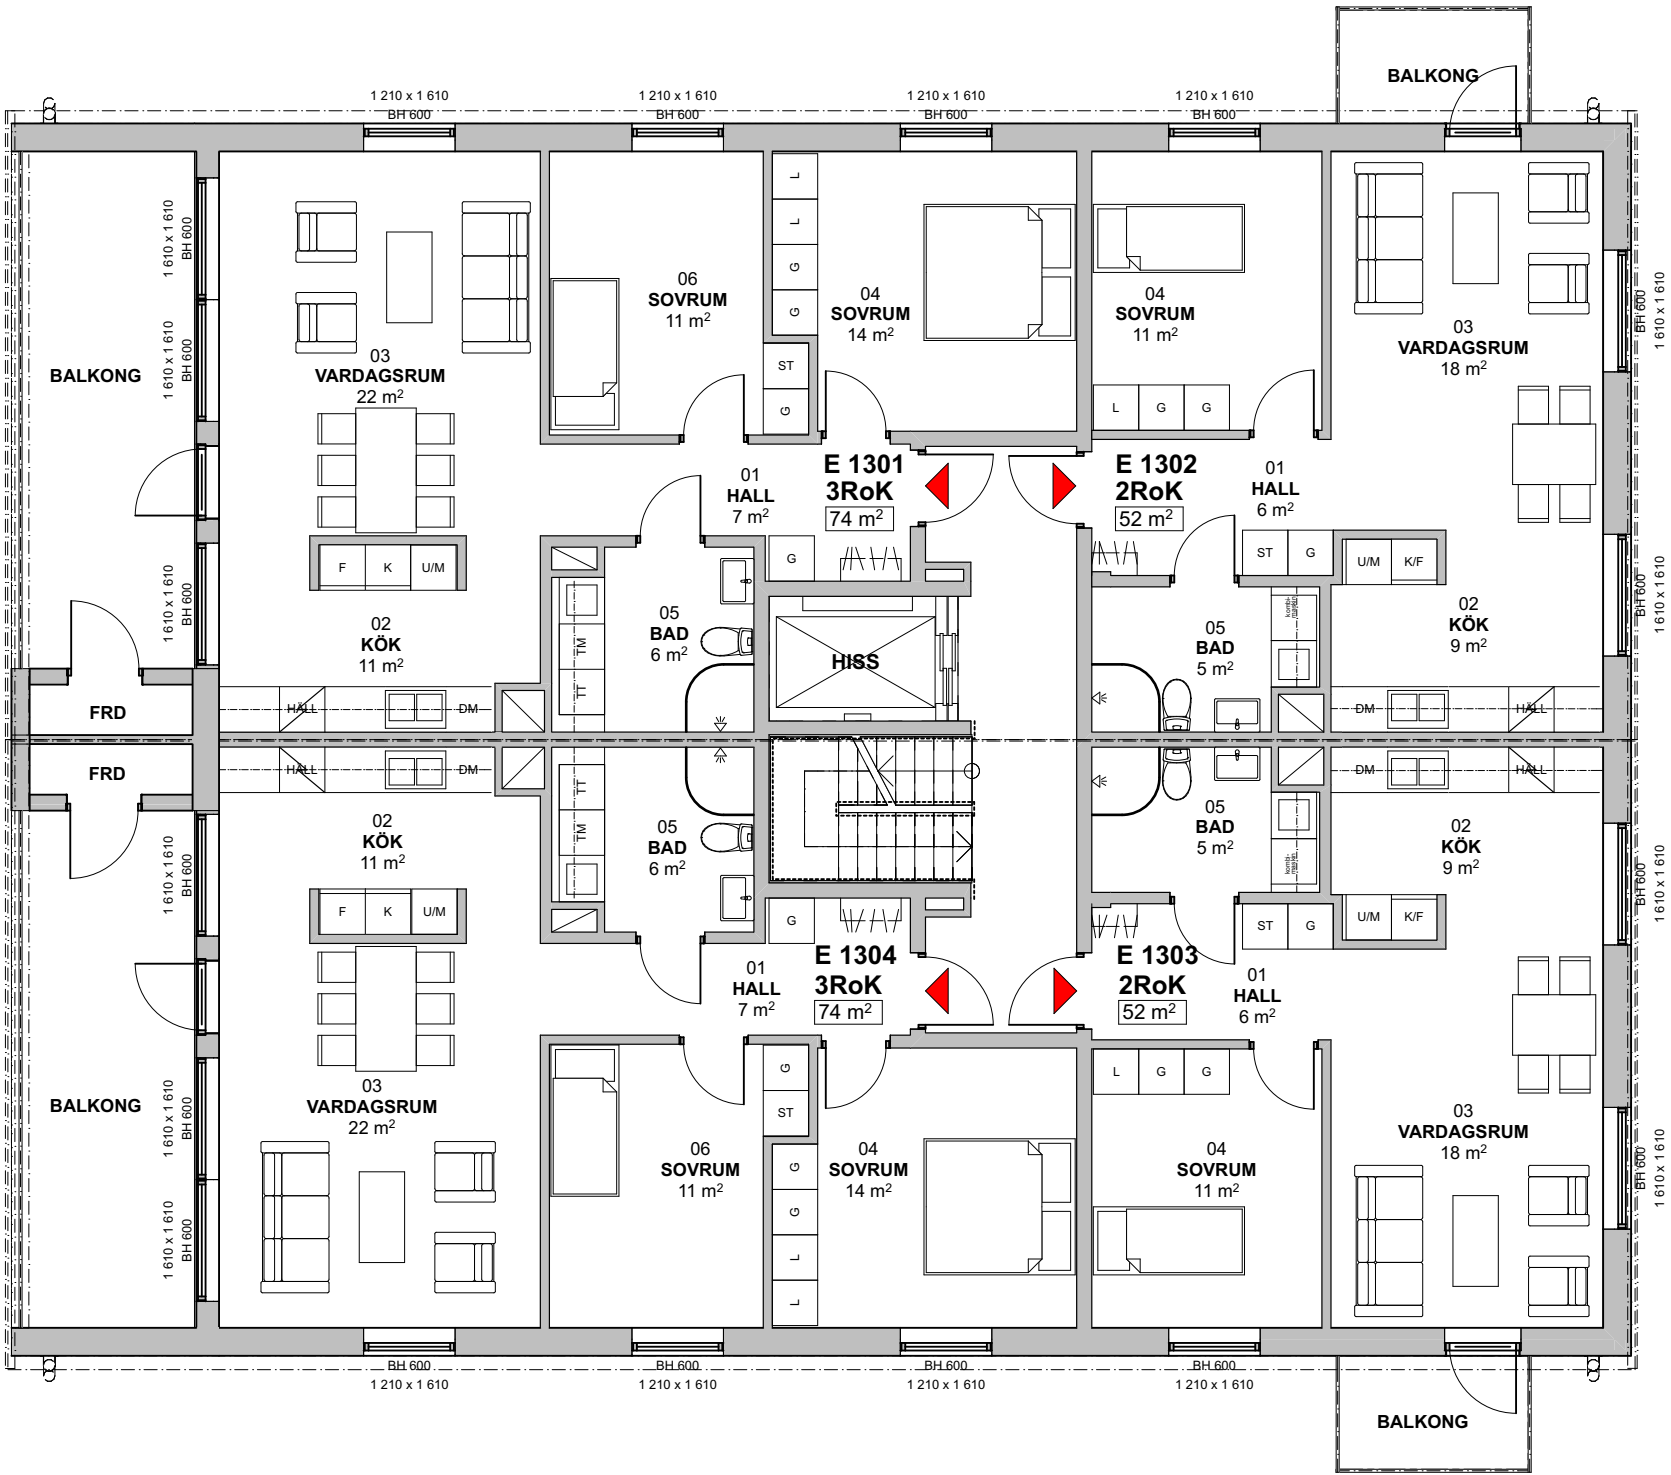


ORIENTERINGSPLAN
1:2000

Plan 4
1:100

SKALA 1:100


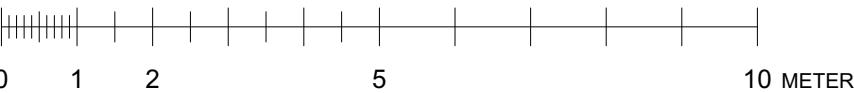


KV. DÖRREN /PLAN/ HUS E

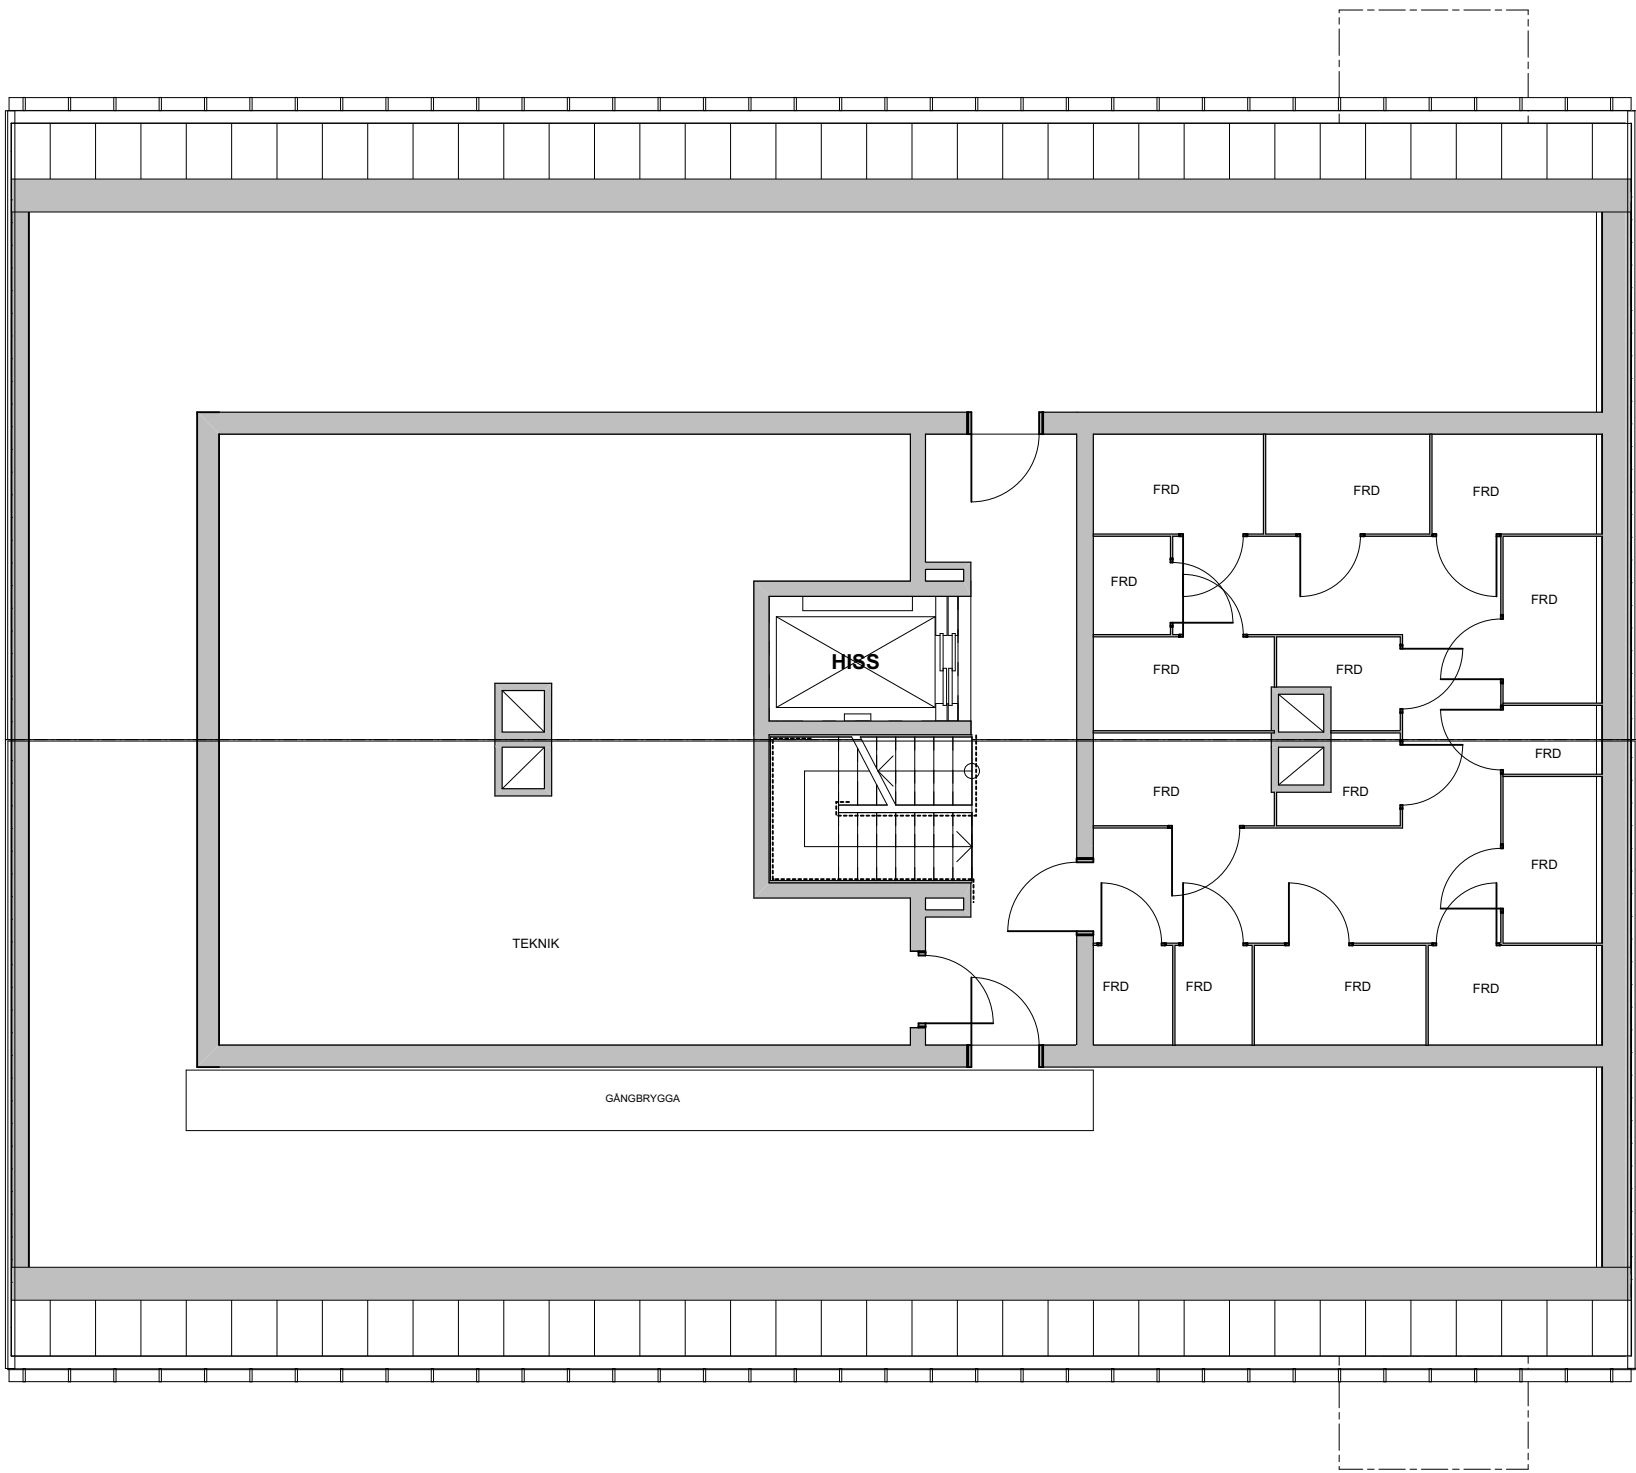

Plan 5
1:100

SKALA 1:100

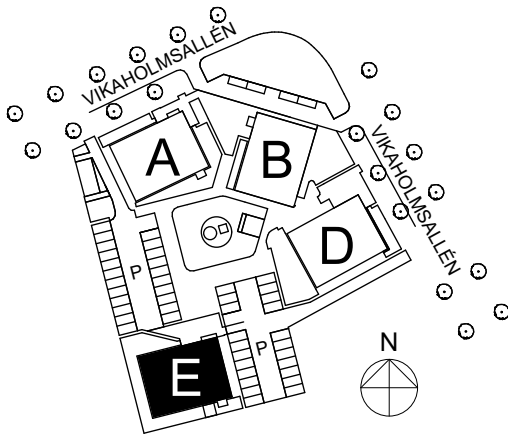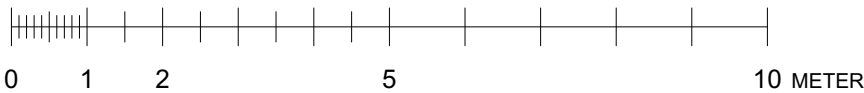

ORIENTERINGSPLAN
1:2000

GBJbygg.